

Professional Seal: _____ Professional Seal: _____

Consultant

Project Key

Revisions

Number	Description	Date


Project Title

Saint Mary's
 HEALTH SYSTEM
 Master Floor Plans
 With Room Names
 56 Franklin St
 Waterbury, Connecticut

Drawn By: xxx | Reviewed By: xxx | Date: 2015.01.01 | Project No.: 00.000
 Sheet Title

Fifth Floor Level

Sheet Number
 5.A.1

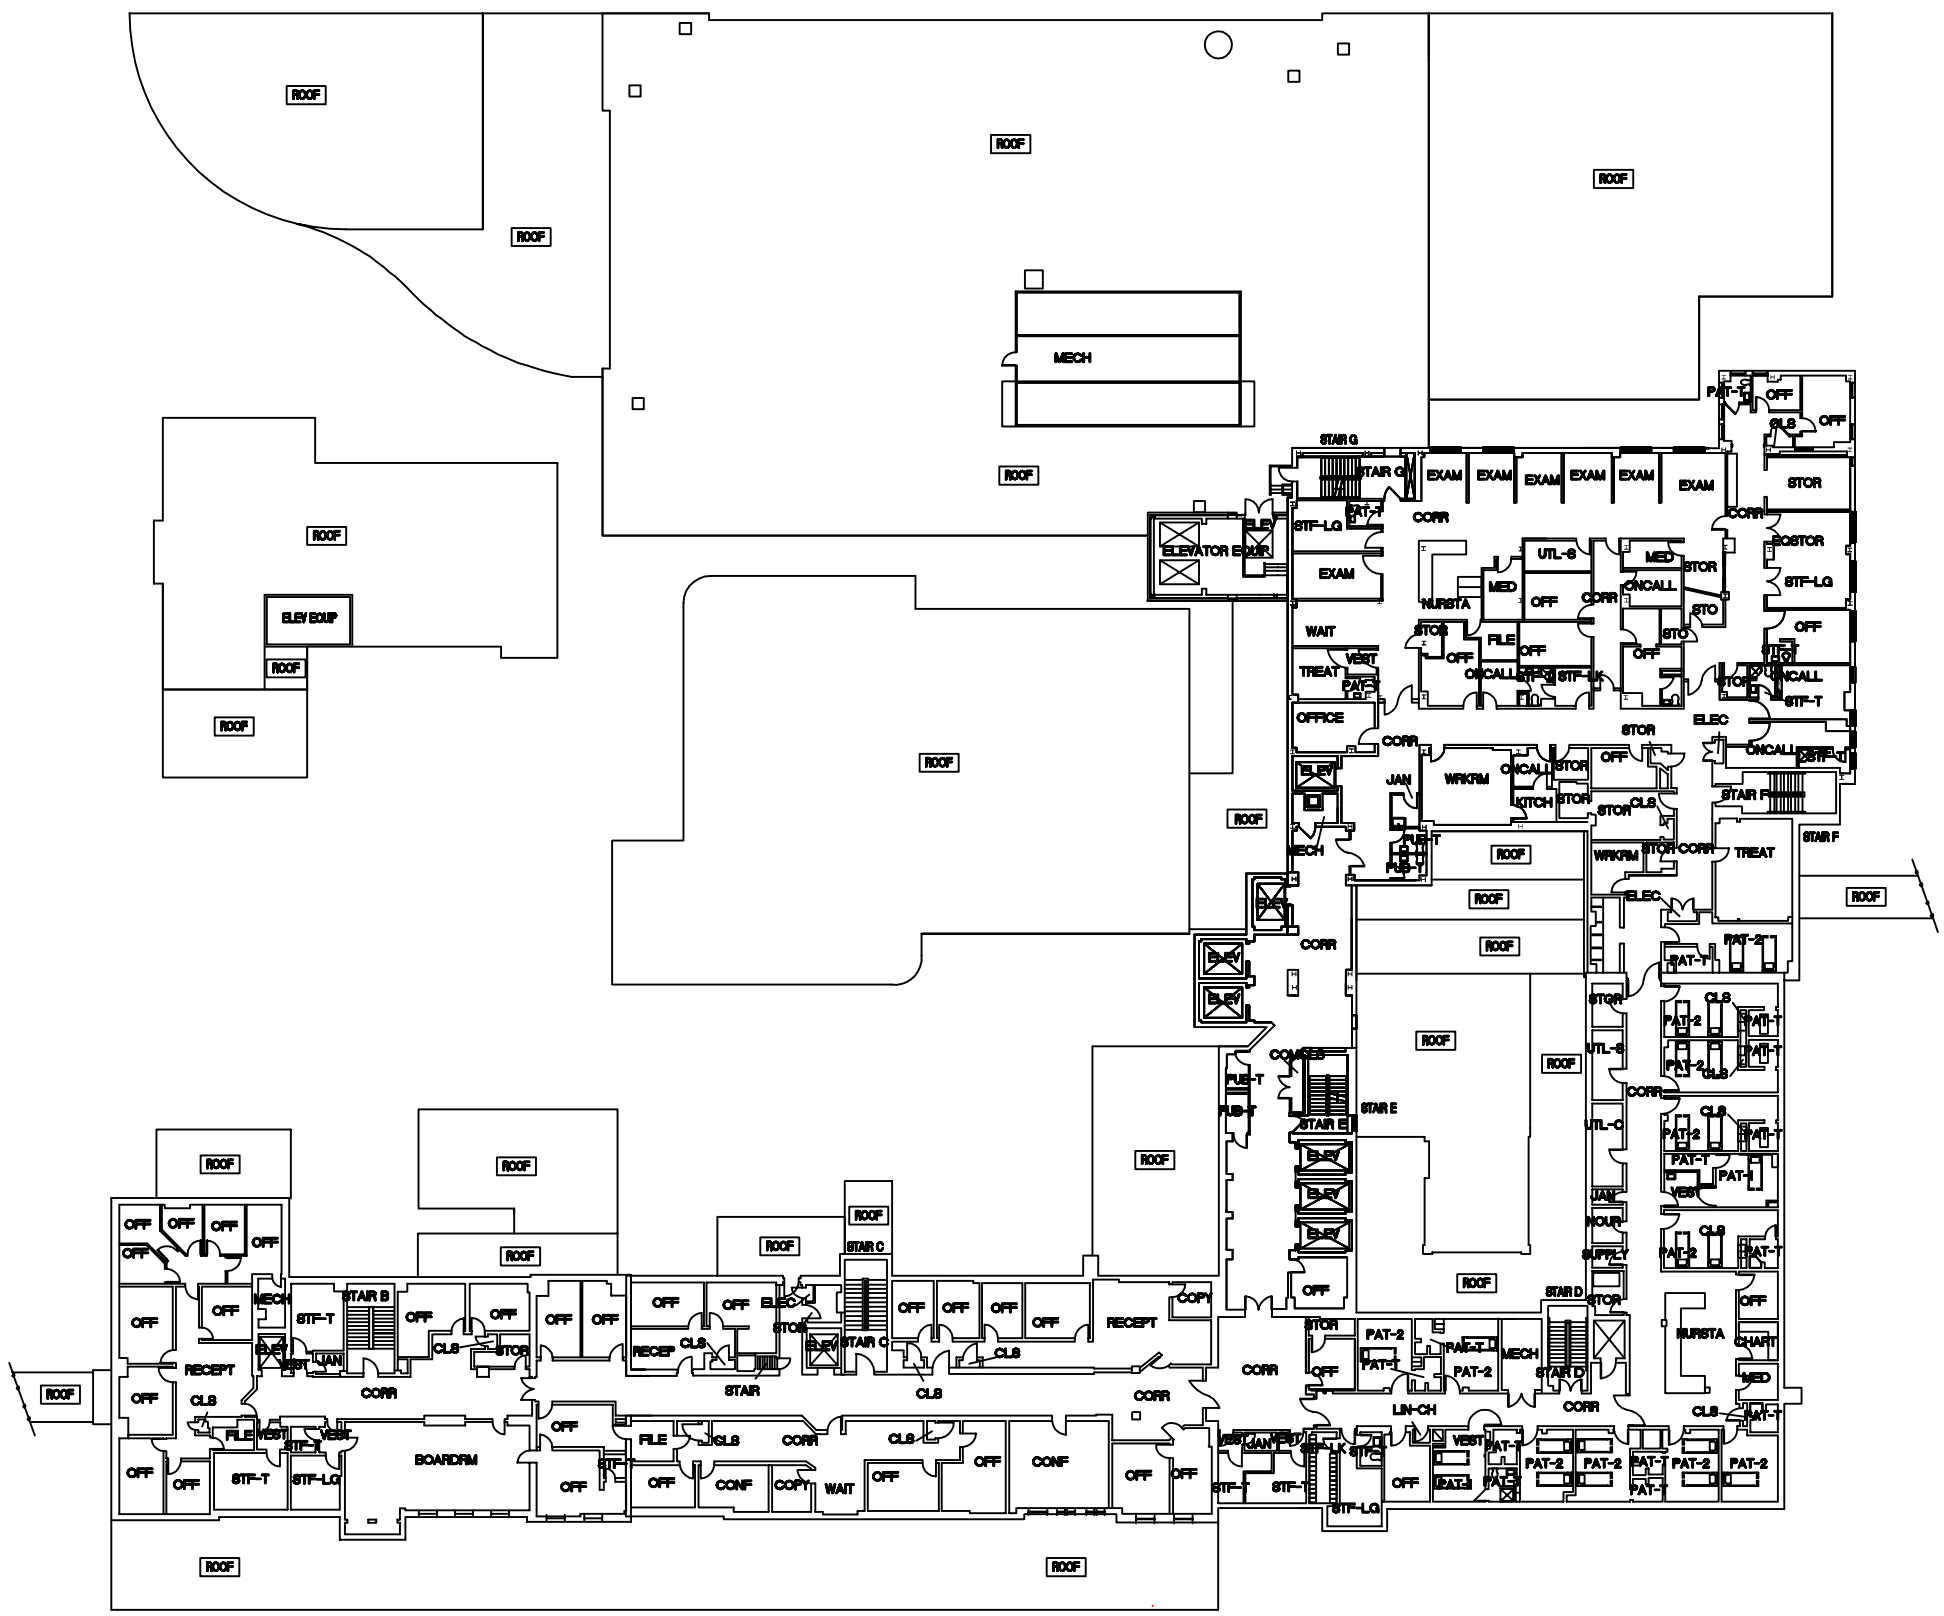

FIFTH FLOOR LEVEL
 NO SCALE



WARNING: IT IS A VIOLATION OF THE ARCHITECTURE ACT TO REPRODUCE, COPY, OR ALTER THIS DRAWING WITHOUT THE WRITTEN PERMISSION OF CHIANIS ANDERSON ARCHITECTS. ANY REVISIONS TO THIS DRAWING MUST BE MADE IN ACCORDANCE WITH THE ARCHITECTURE ACT. ALL REVISIONS MUST BE APPROVED BY THE ARCHITECT OF RECORD.