

Professional Seal: Professional Seal:

Consultant

Project Key

Revisions

Number	Description	Date

Project Title



Master Floor Plans  
With Room Names  
56 Franklin St  
Waterbury, Connecticut


Drawn By xxx	Reviewed By xxx	Date 2015.01.01	Project No. 00.000
-----------------	--------------------	--------------------	-----------------------

Sheet Title

First Floor Level

Sheet Number

1.A.1

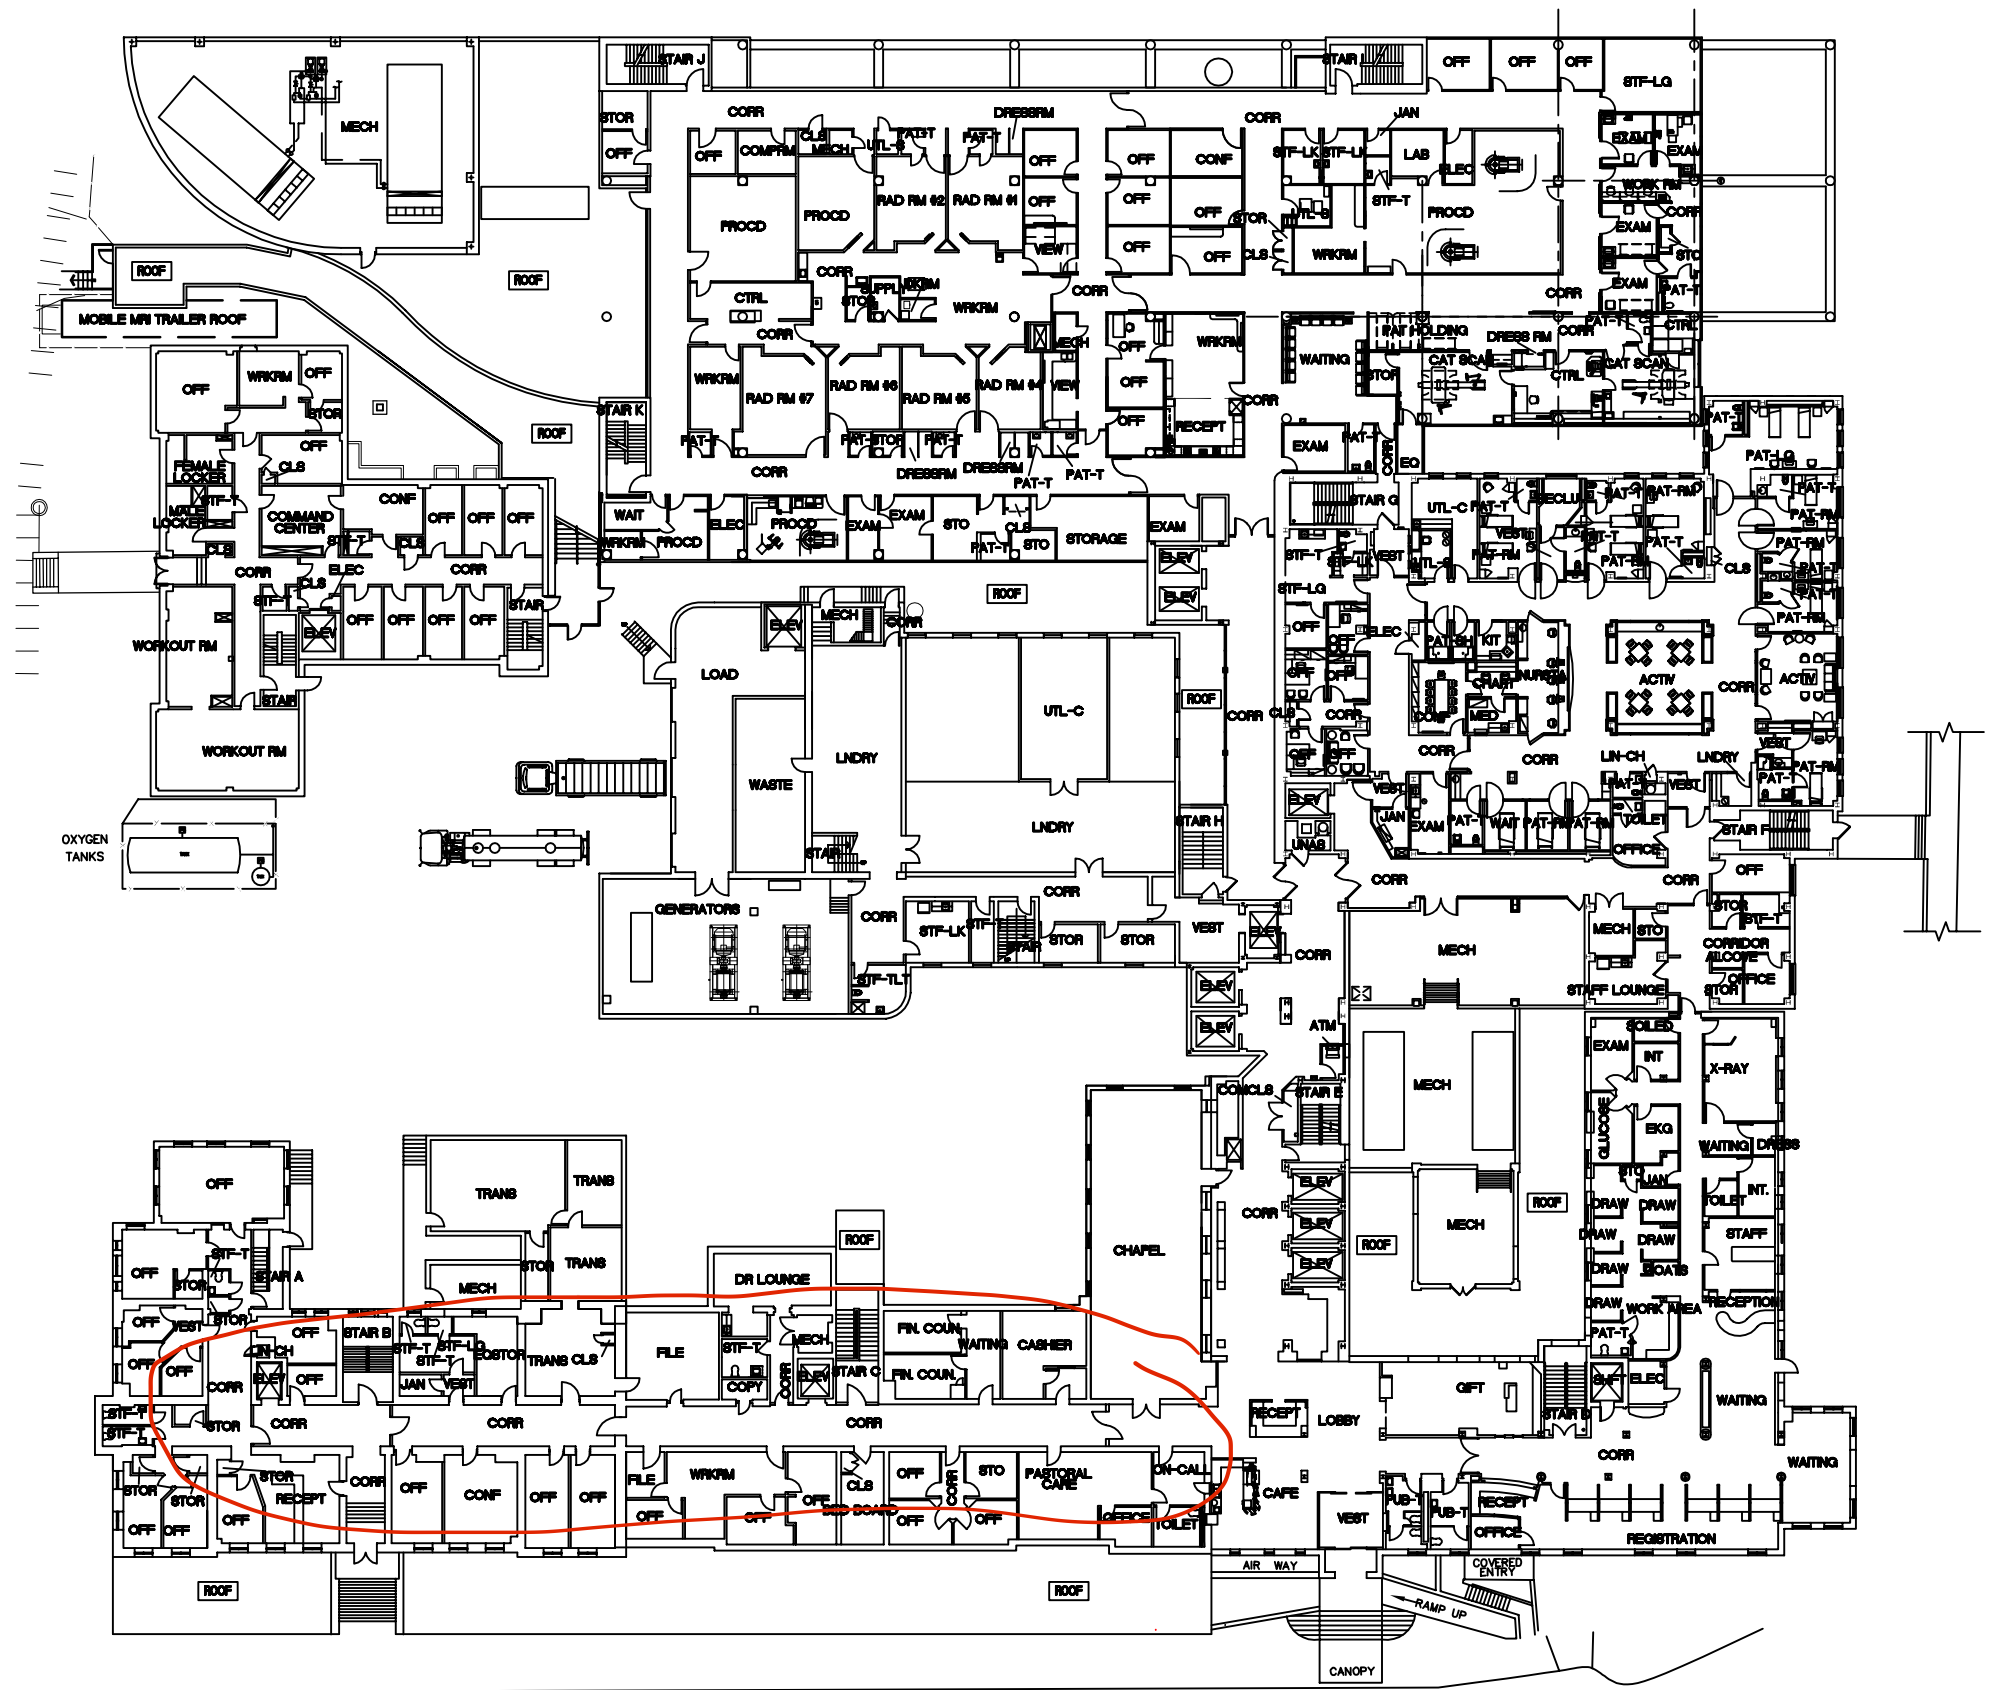

**FIRST FLOOR LEVEL**  
NO SCALE

WARNING: IT IS A VIOLATION OF THE NEW YORK STATE EDUCATION LAW FOR ANY PERSON TO REPRODUCE OR TRANSMIT IN ANY FORM OR BY ANY MEANS, WITHOUT THE WRITTEN PERMISSION OF CHIANIS ANDERSON ARCHITECTS, ANY INFORMATION CONTAINED HEREIN. ANY REPRODUCTION OR TRANSMISSION MADE WITHOUT THE WRITTEN PERMISSION OF CHIANIS ANDERSON ARCHITECTS IS STRICTLY PROHIBITED.