

Professional Seal: Professional Seal:

Consultant

Project Key

Revisions

Number	Description	Date

Project Title



Master Floor Plans
With Room Names
56 Franklin St
Waterbury, Connecticut


Drawn By xxx	Reviewed By xxx	Date 2015.01.01	Project No. 00.000
-----------------	--------------------	--------------------	-----------------------

Sheet Title

Third Floor Level

Sheet Number

3.A.1

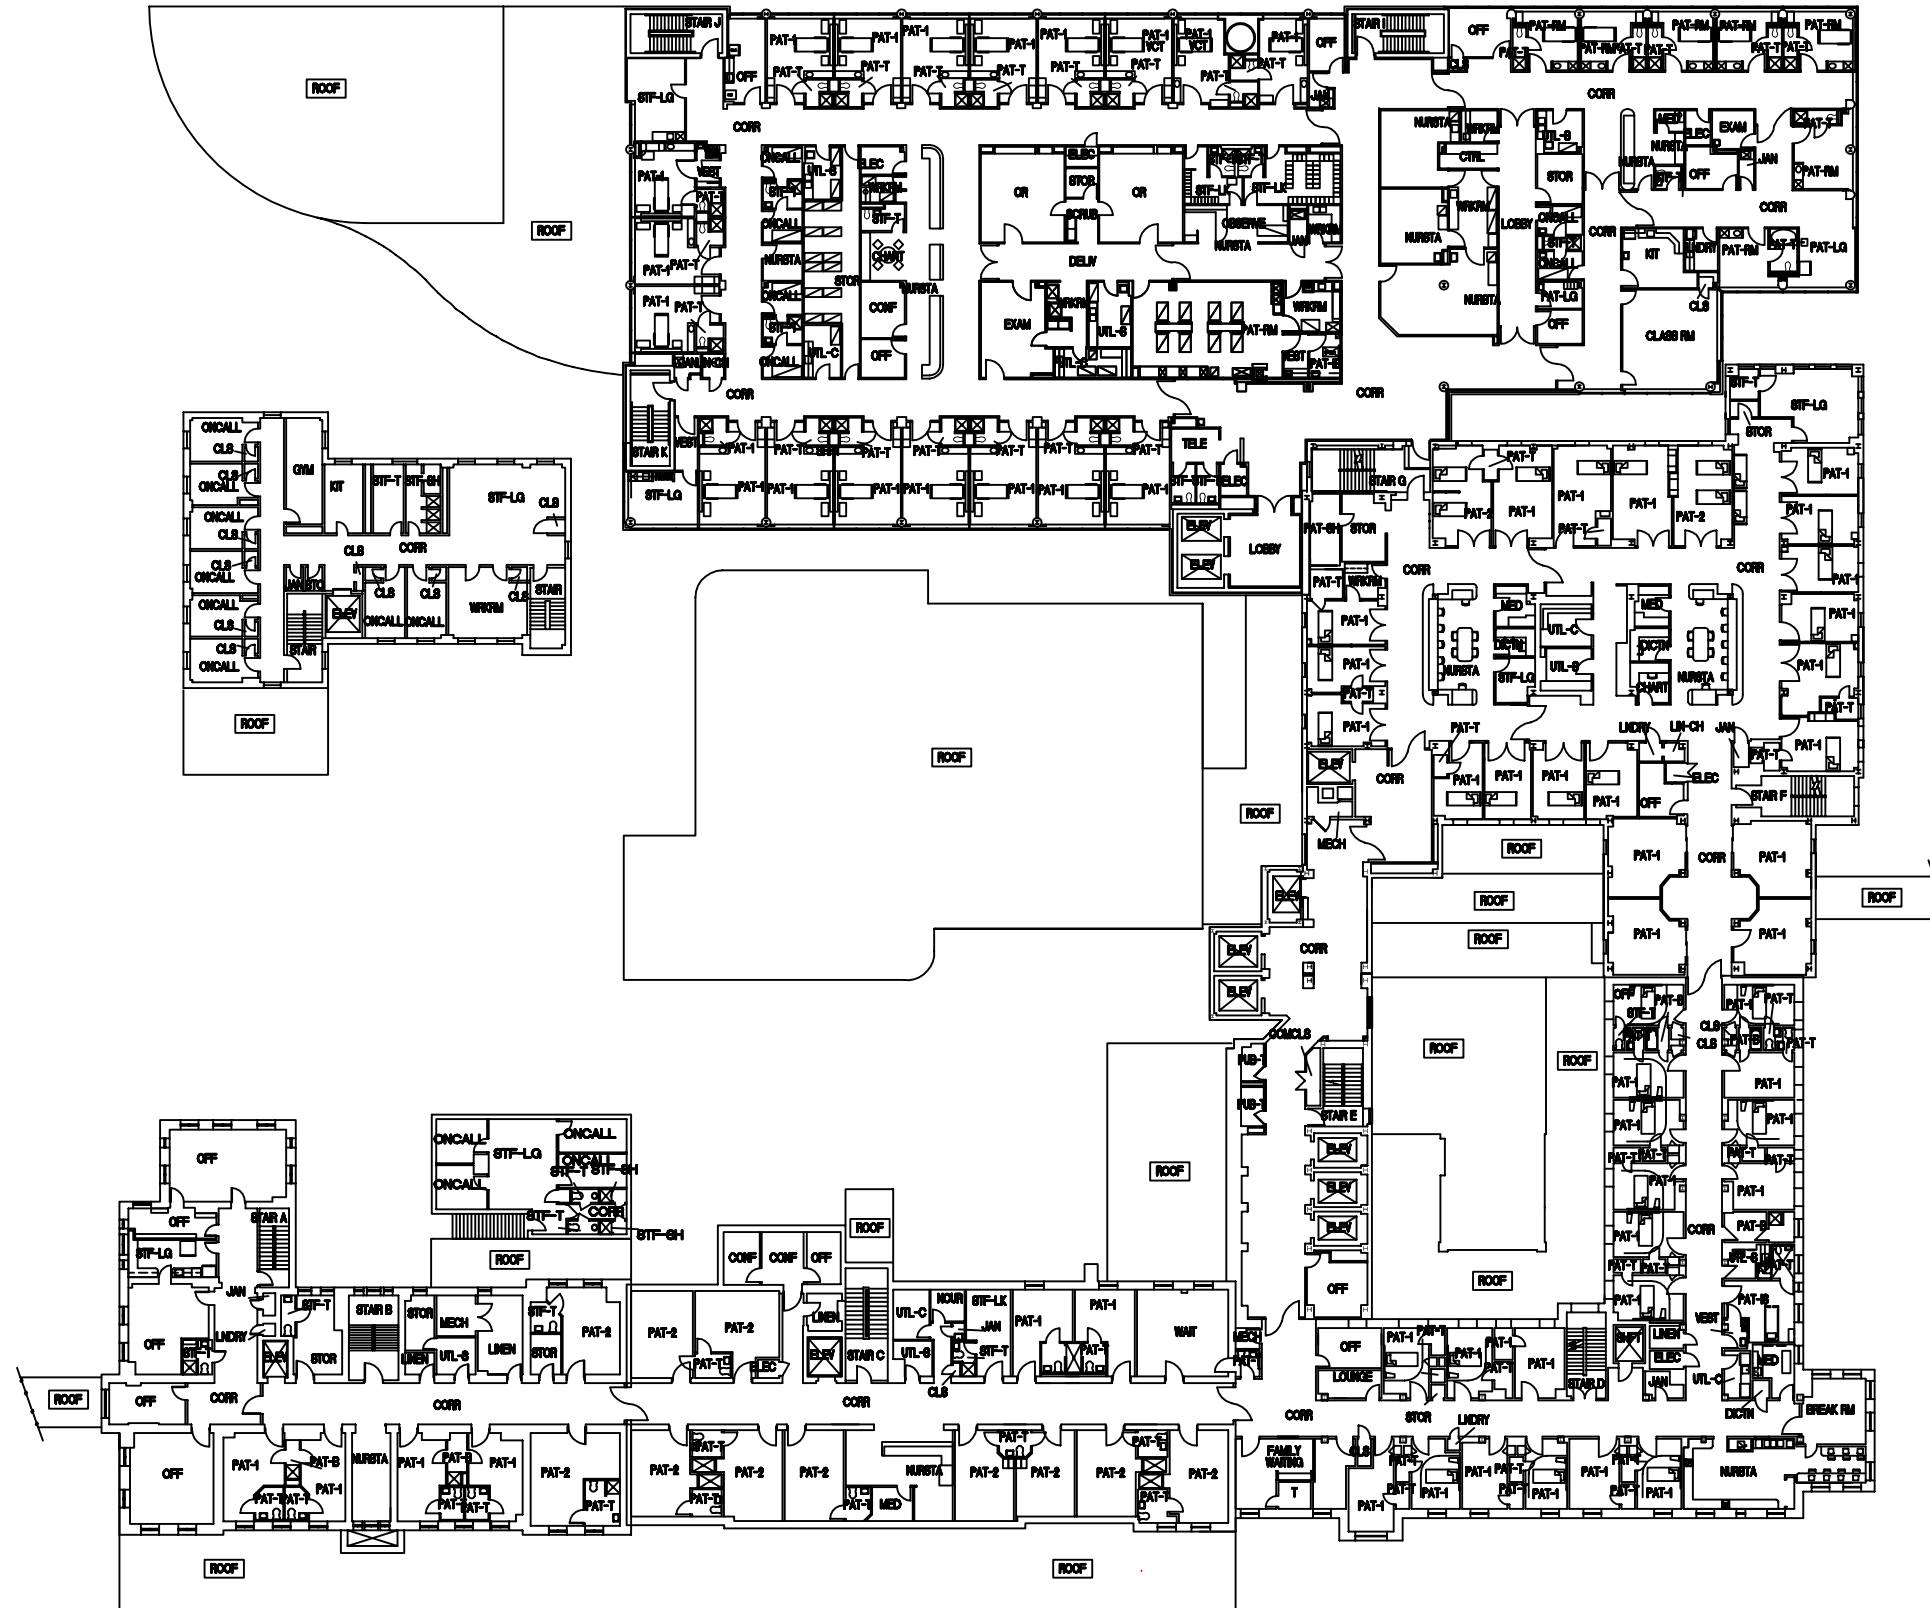

THIRD FLOOR LEVEL

NO SCALE

