




19 TYPICAL PO-2, 2A BACK WALL ELEVATION 3/8" = 1'-0"
 18 ELEVATION @ 6W054 & 6W055 FRONT 3/8" = 1'-0"
 17 ELEVATION @ 6W051 & 6W052 FRONT 3/8" = 1'-0"
 16 ELEVATION @ 6W050 FRONT 3/8" = 1'-0"

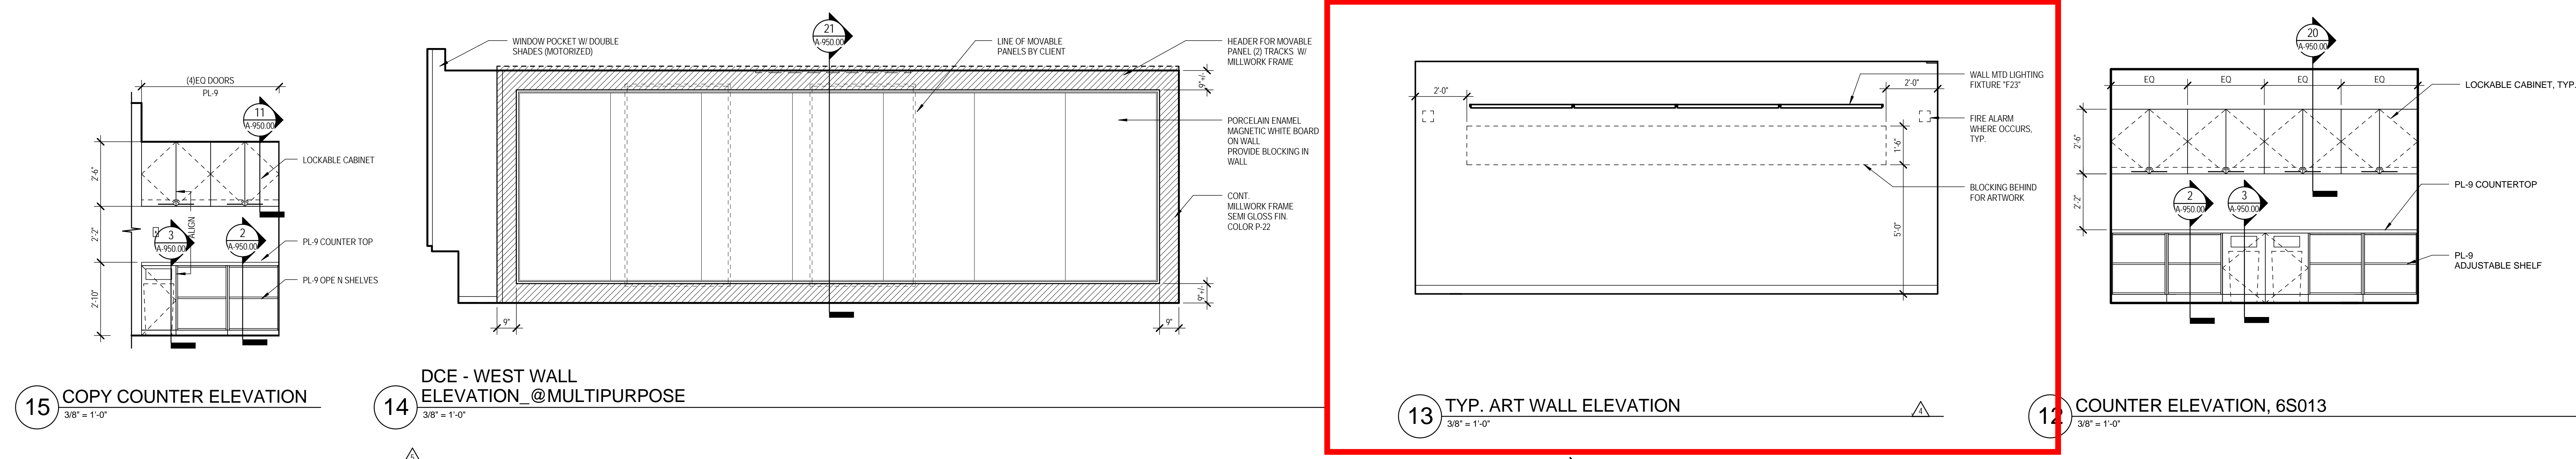

15 COPY COUNTER ELEVATION 3/8" = 1'-0"
 14 DCE - WEST WALL ELEVATION @ MULTIPURPOSE 3/8" = 1'-0"
 13 TYP. ART WALL ELEVATION 3/8" = 1'-0"
 12 COUNTER ELEVATION, 6S013 3/8" = 1'-0"


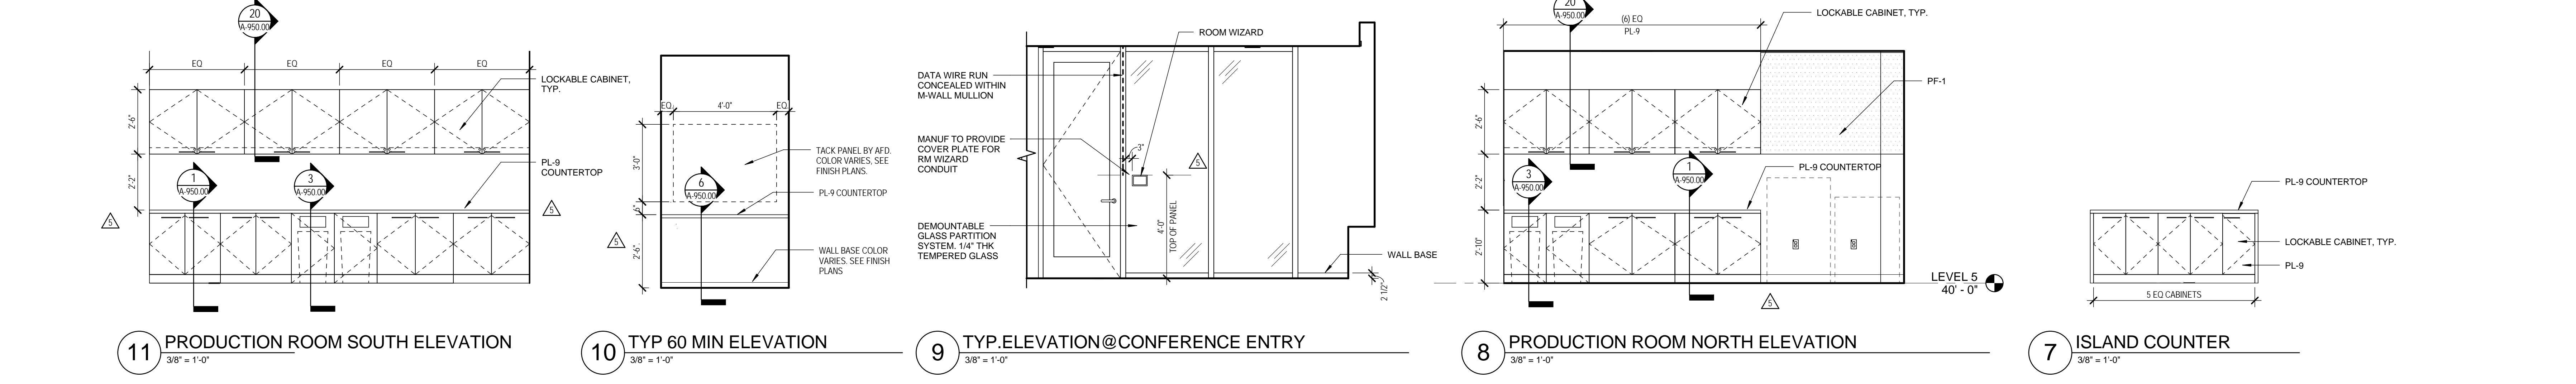


11 PRODUCTION ROOM SOUTH ELEVATION 3/8" = 1'-0"
 10 TYP 60 MIN ELEVATION 3/8" = 1'-0"
 9 TYP. ELEVATION @ CONFERENCE ENTRY 3/8" = 1'-0"
 8 PRODUCTION ROOM NORTH ELEVATION 3/8" = 1'-0"
 7 ISLAND COUNTER 3/8" = 1'-0"

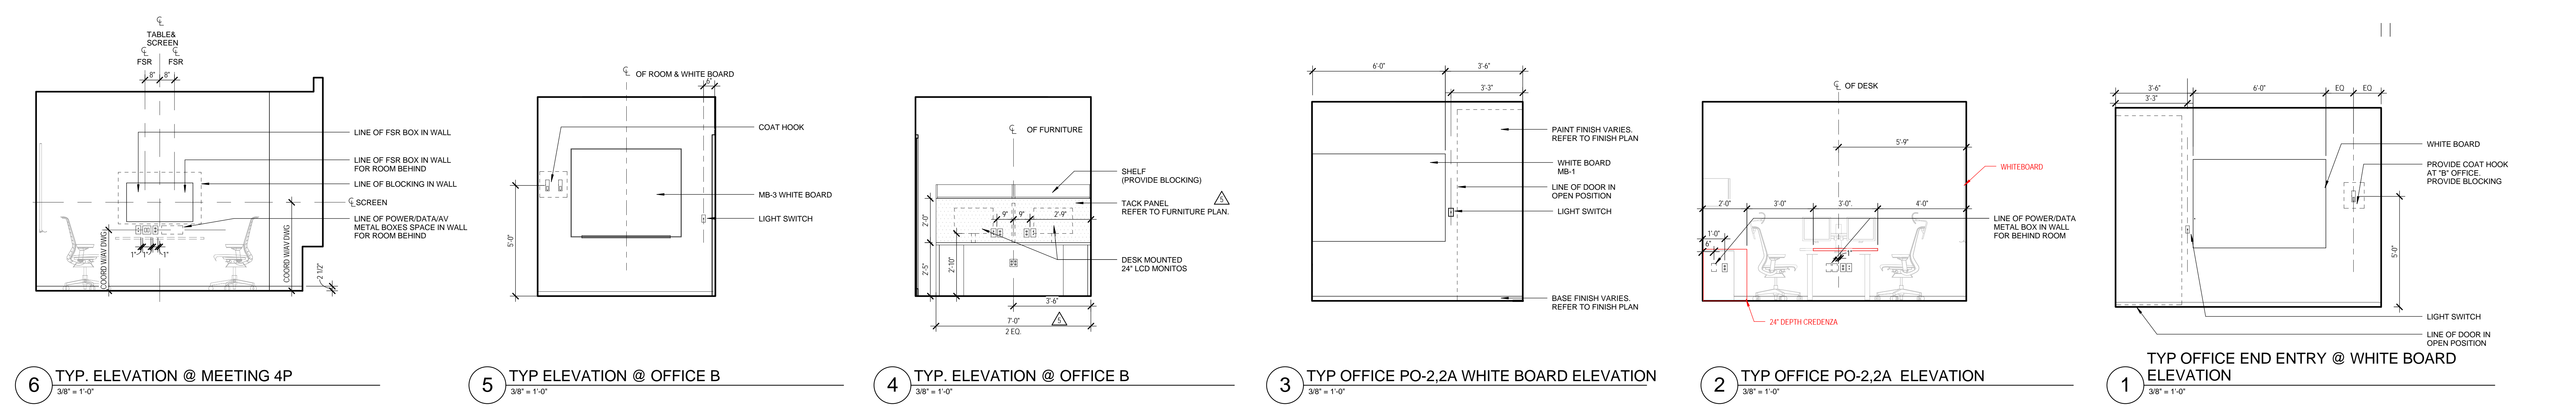

6 TYP. ELEVATION @ MEETING 4P 3/8" = 1'-0"
 5 TYP ELEVATION @ OFFICE B 3/8" = 1'-0"
 4 TYP. ELEVATION @ OFFICE B 3/8" = 1'-0"
 3 TYP OFFICE PO-2,2A WHITE BOARD ELEVATION 3/8" = 1'-0"
 2 TYP OFFICE PO-2,2A ELEVATION 3/8" = 1'-0"
 1 TYP OFFICE END ENTRY @ WHITE BOARD ELEVATION 3/8" = 1'-0"


9/18/2014 12:16:24 PM

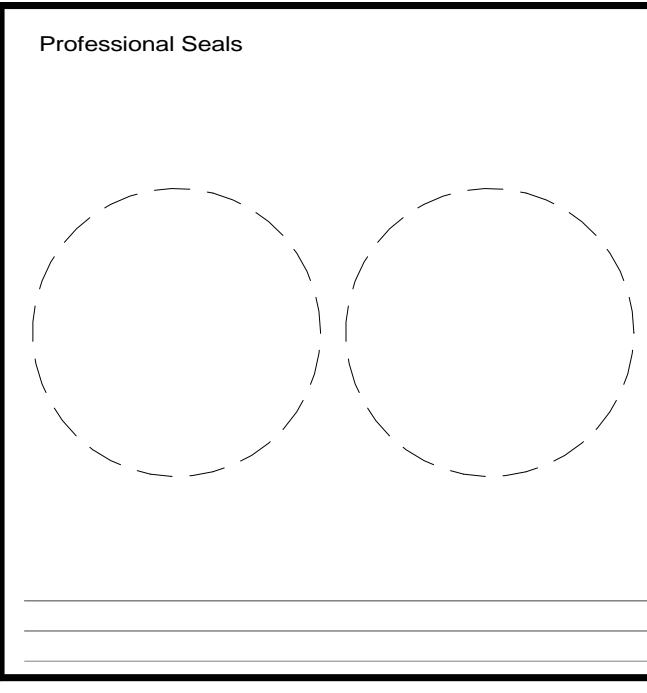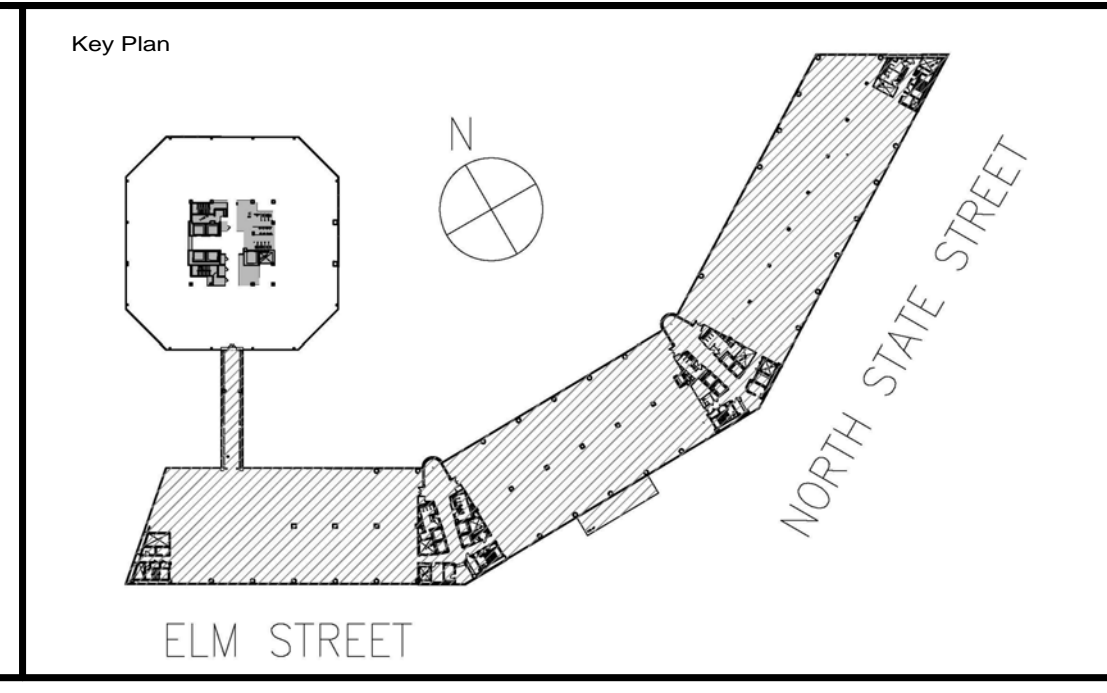

Project Scope
DELOITTE STAMFORD
 Prepared for
Deloitte Stamford
 695 E. Main Street
 Stamford, CT 06904
 Contract No: 13.07062.00




695 E. Main Street
 Stamford, CT 06904

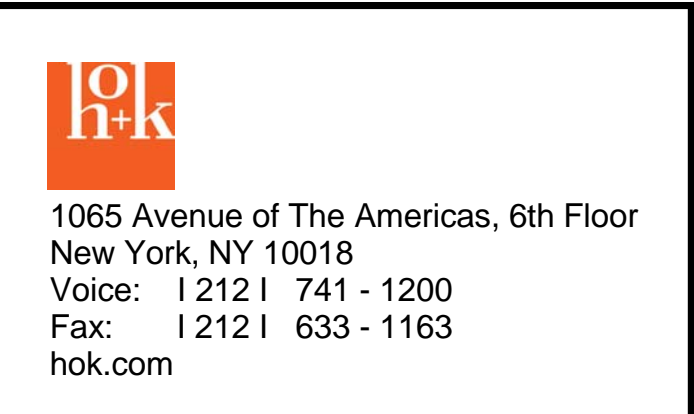

1065 Avenue of the Americas, 6th Floor
 New York, NY 10018
 Voice: 1 212 1 744 1 1200
 Fax: 1 212 1 633 1 1163
 hok.com



Jacobs Kling Stubbins
 MEPP Engineers
 2301 Chestnut Street
 Philadelphia, PA 19103
 Voice: 1 215 1 569 1 2900
 Fax: 1 215 1 569 1 5963
 Jacobs.com

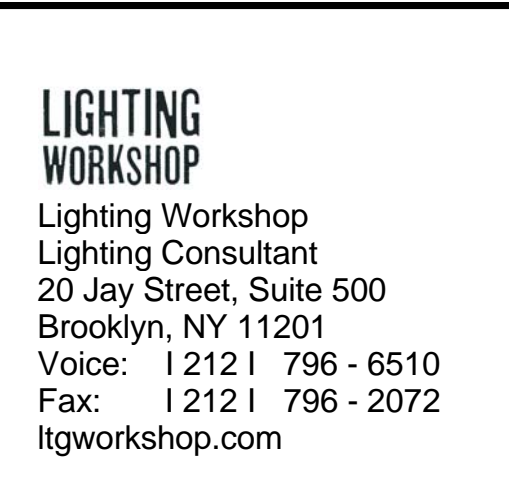

Lighting Workshop
 Lighting Consultant
 20 Jay Street, Suite 600
 Brooklyn, NY 11201
 Voice: 1 212 1 796 1 6510
 Fax: 1 212 1 796 1 2072
 lgworkshop.com

No.	Issue Description	Date
1	PROGRESS SET	2014.04.15
2	ISSUE FOR BID	2014.04.22
3	ISSUE FOR PERMIT	2014.04.28
4	ADDENDUM #1	2014.05.12
5	BULLETIN #2	2014.06.09
6	BULLETIN #3	2014.06.25
7	BULLETIN	Date: 12

No.	Revision Description	Date
1	PROGRESS SET	2014.04.15
2	ISSUE FOR BID	2014.04.22
3	ISSUE FOR PERMIT	2014.04.28
4	ADDENDUM #1	2014.05.12
5	BULLETIN #2	2014.06.09
6	BULLETIN #3	2014.06.25
7	BULLETIN	Date: 12

Drawn by: Author Reviewed by: Checker
 Project No: 13.07062.00
 Sheet Title:
ELEVATIONS
 Digital drawing is 36" x 48". Scale entities according if reduced.
A-602.00
 Sheet Number: of