




20 ELEVATION @ MILLWORK PLANTER  
3/8" = 1'-0"

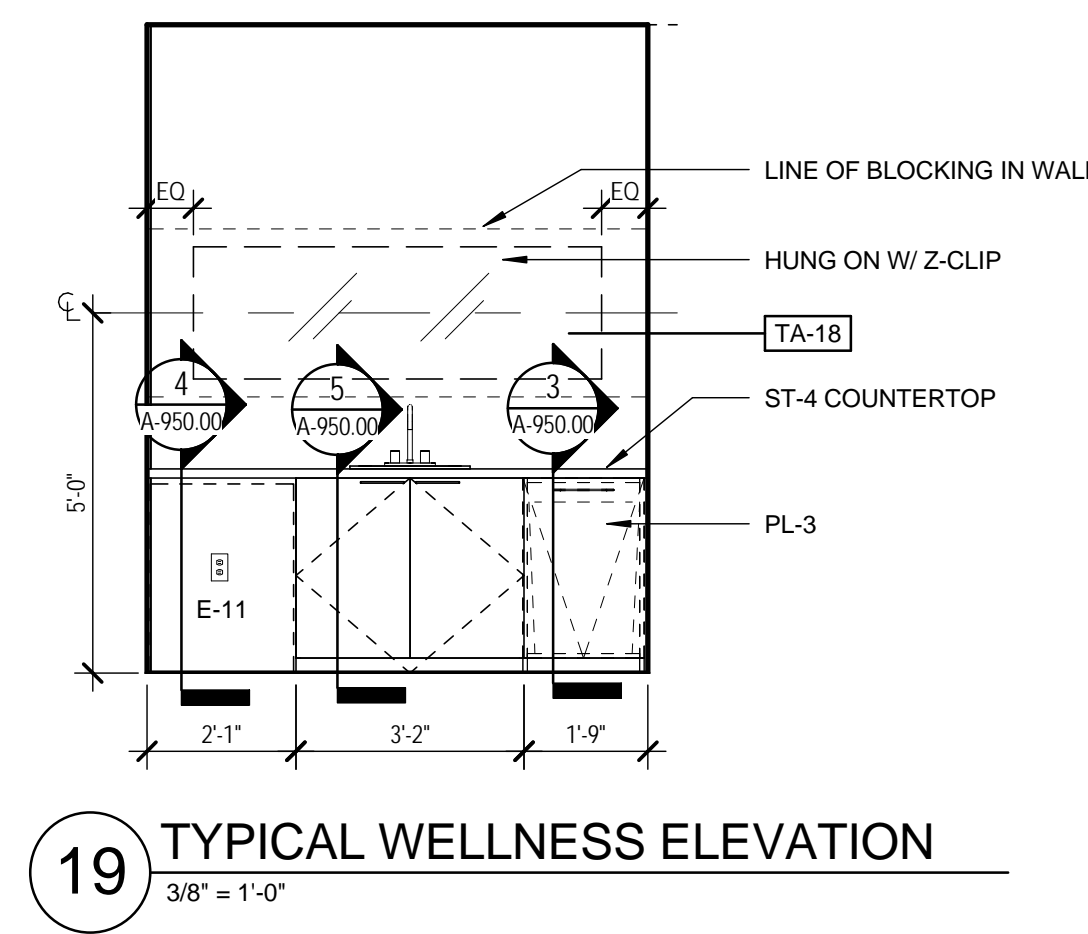


19 TYPICAL WELLNESS ELEVATION  
3/8" = 1'-0"

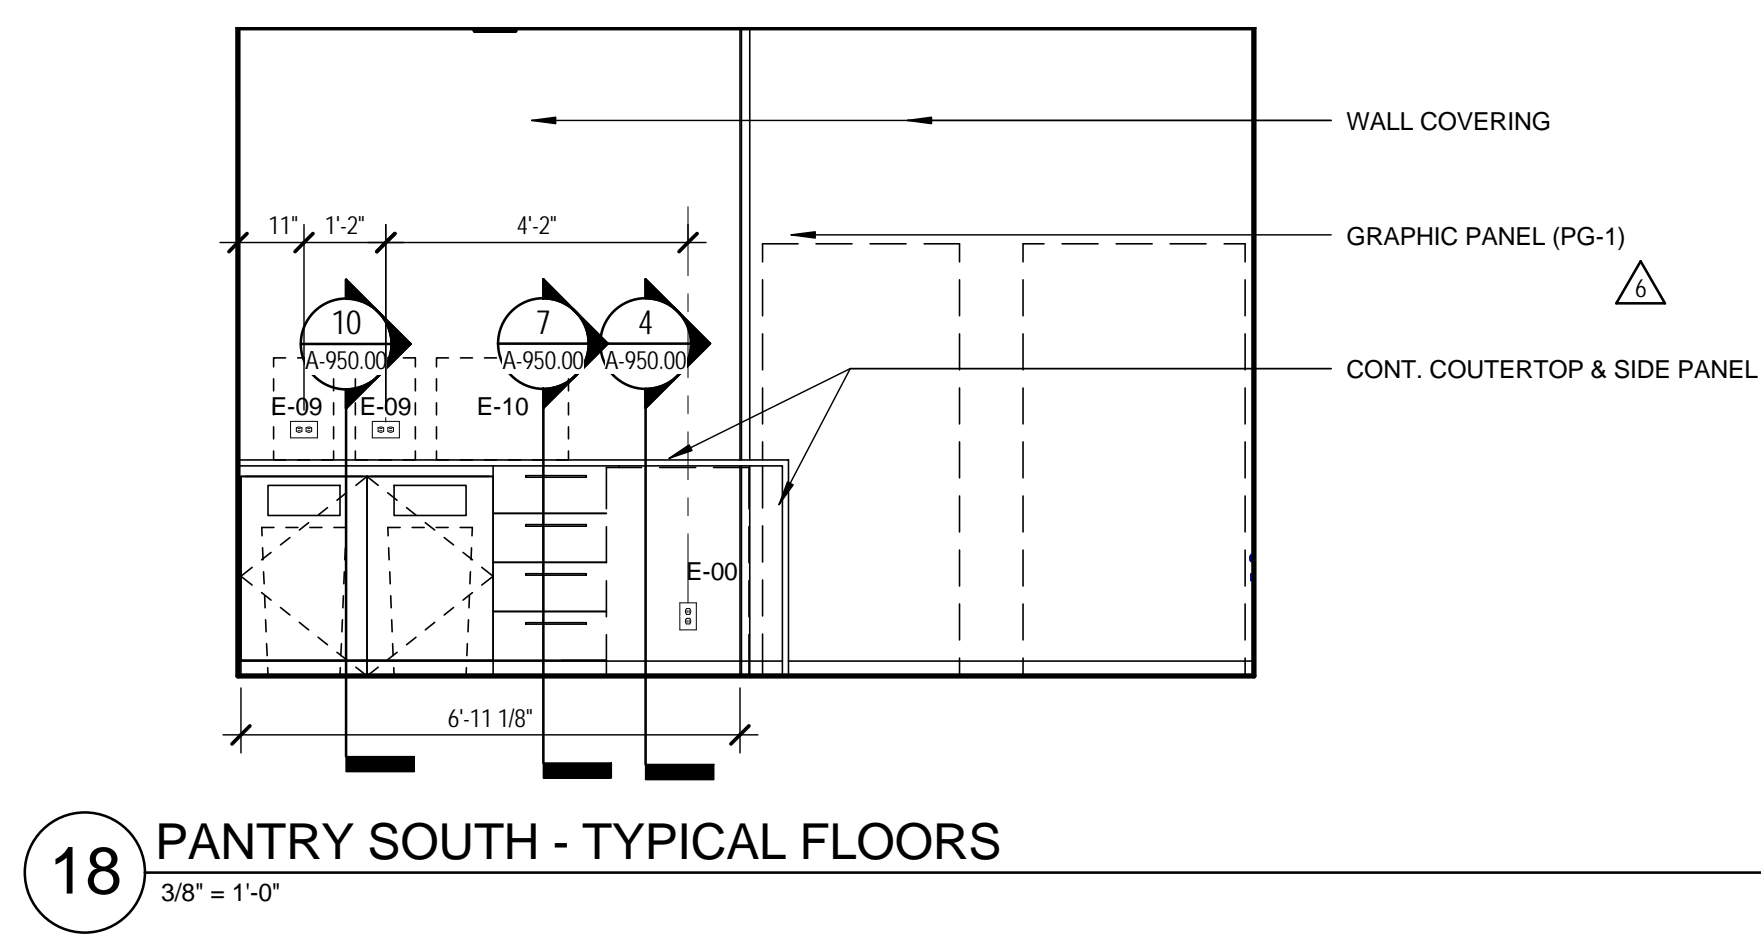


18 PANTRY SOUTH - TYPICAL FLOORS  
3/8" = 1'-0"

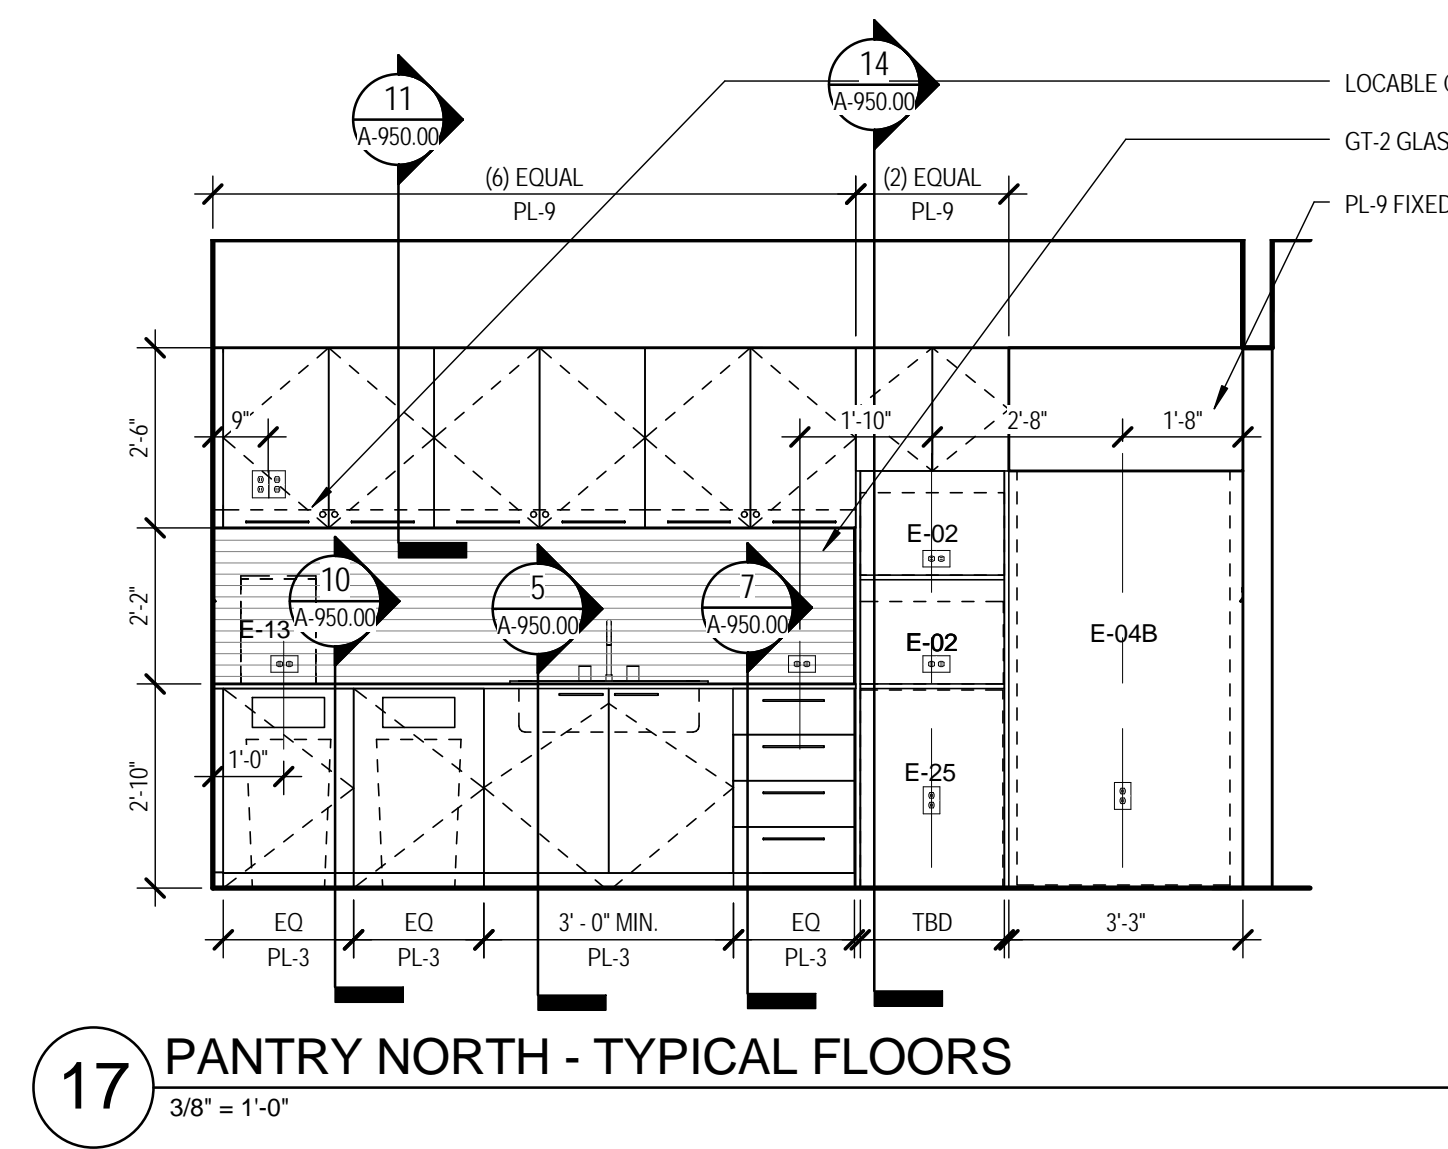


17 PANTRY NORTH - TYPICAL FLOORS  
3/8" = 1'-0"

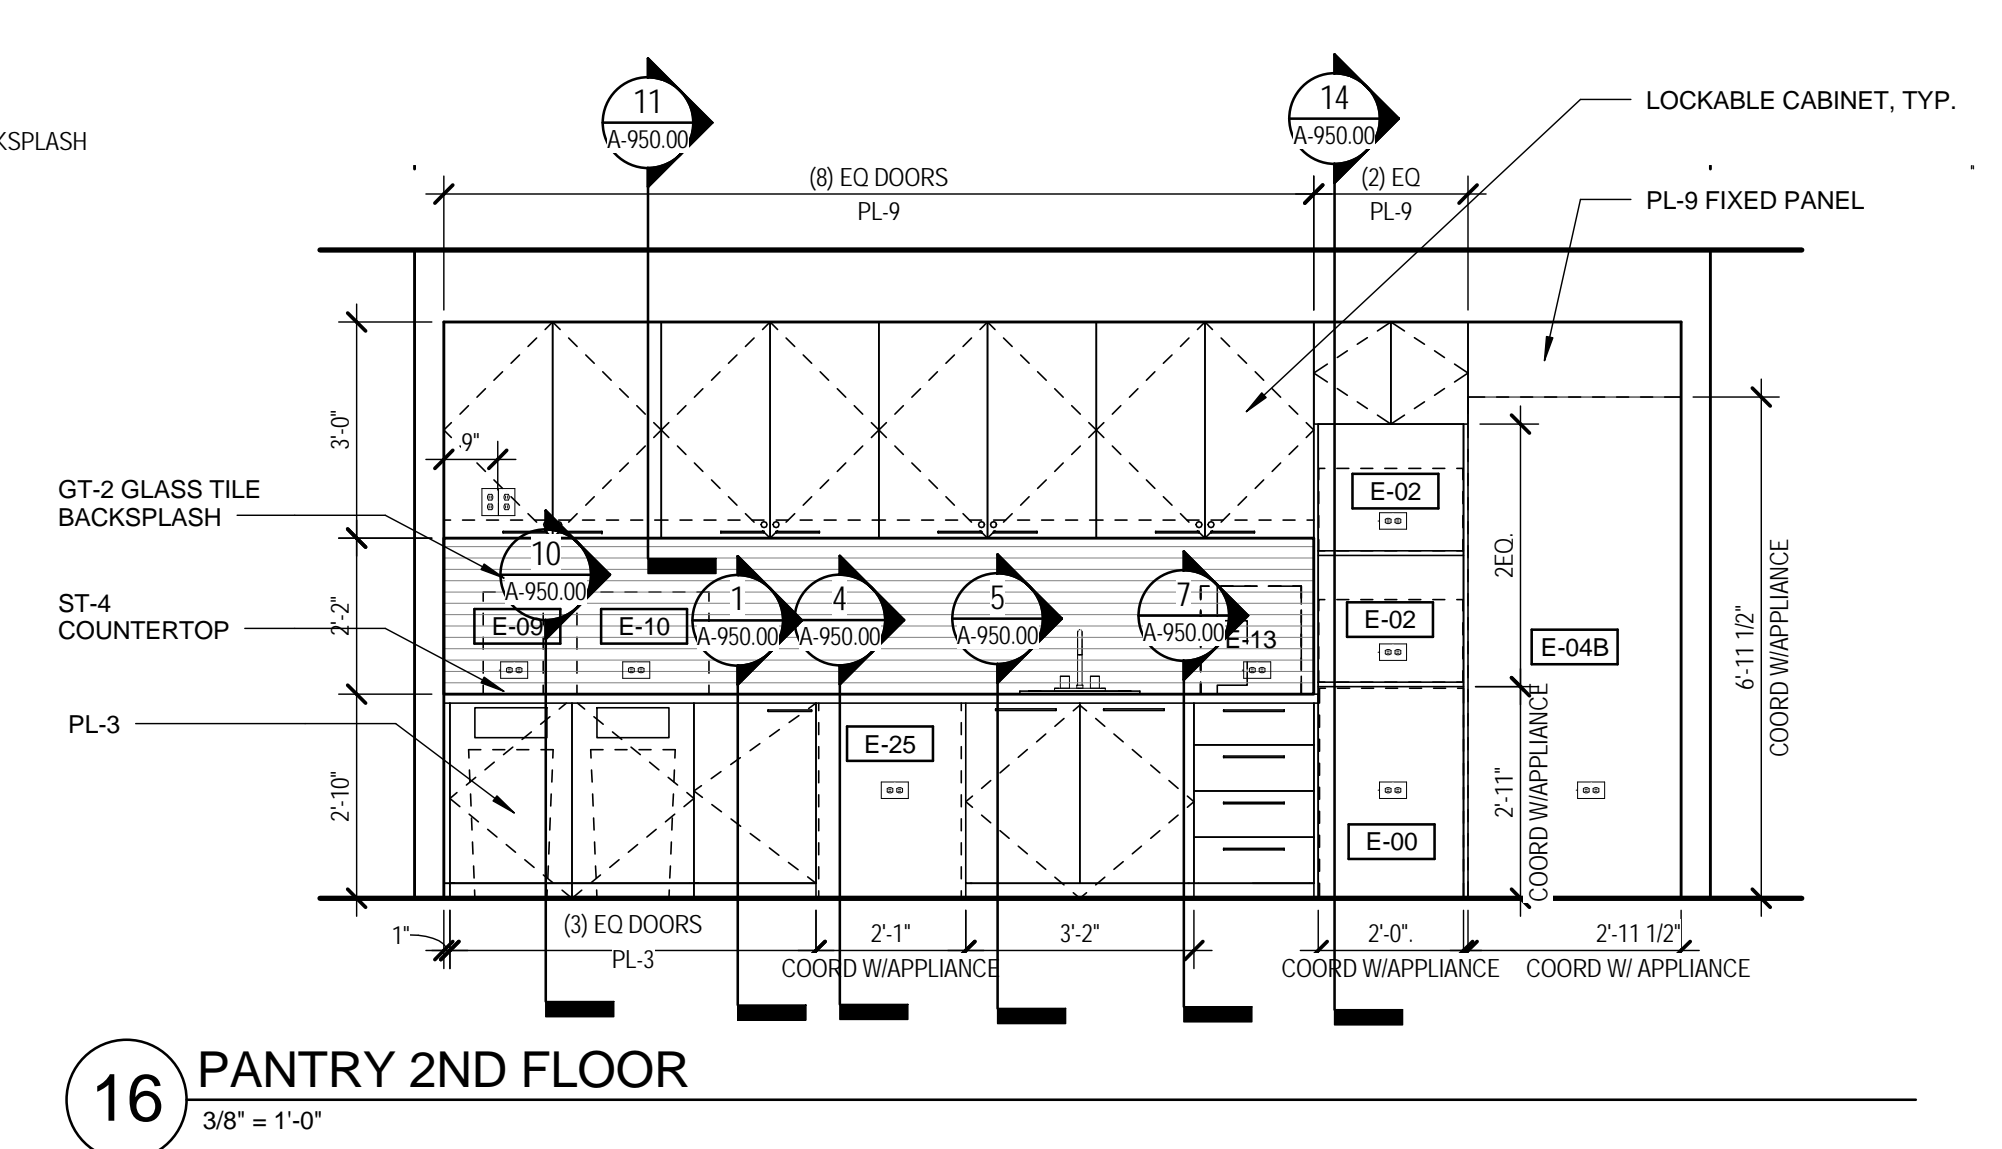


16 PANTRY 2ND FLOOR  
3/8" = 1'-0"

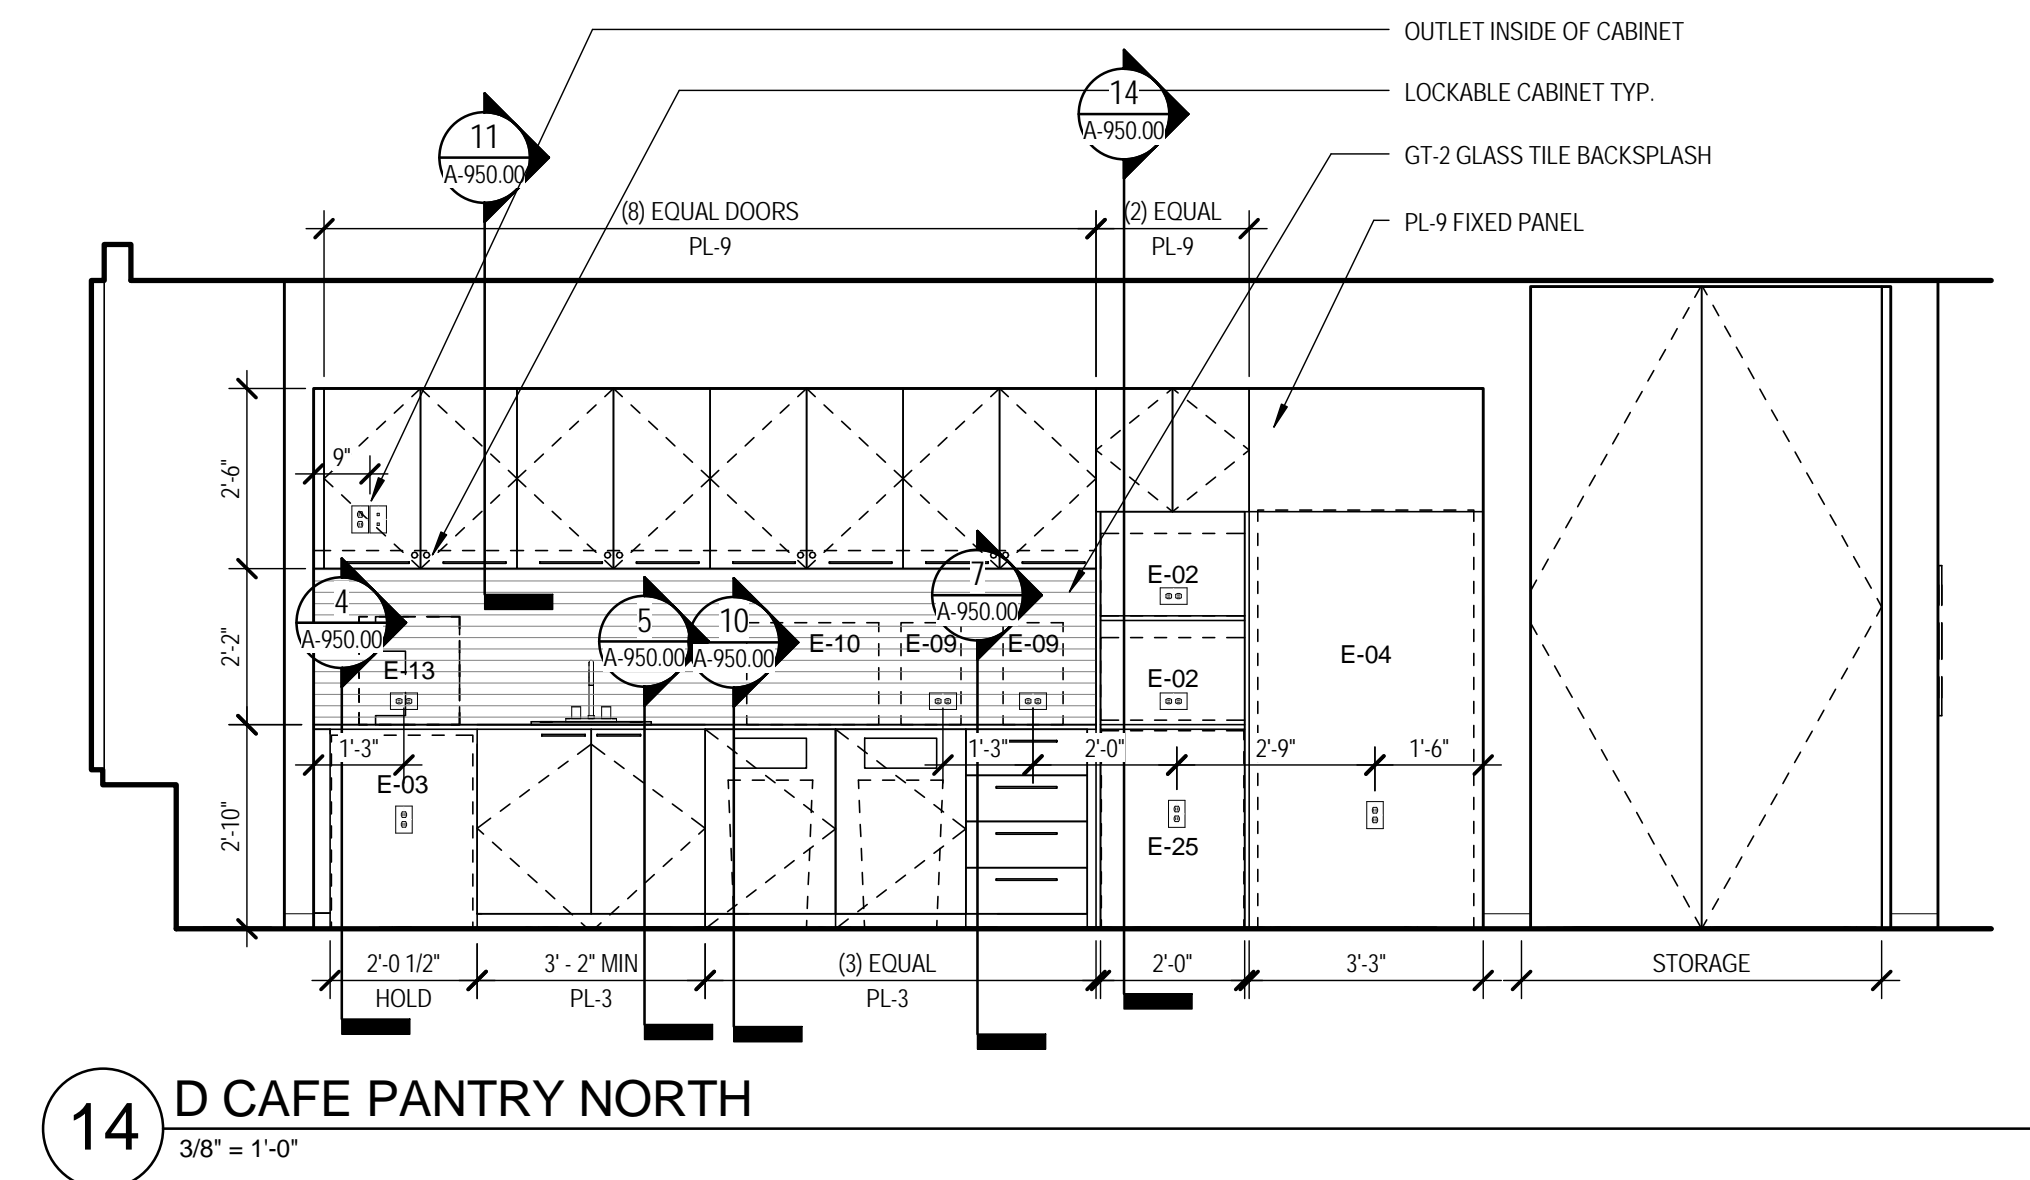


14 D CAFE PANTRY NORTH  
3/8" = 1'-0"

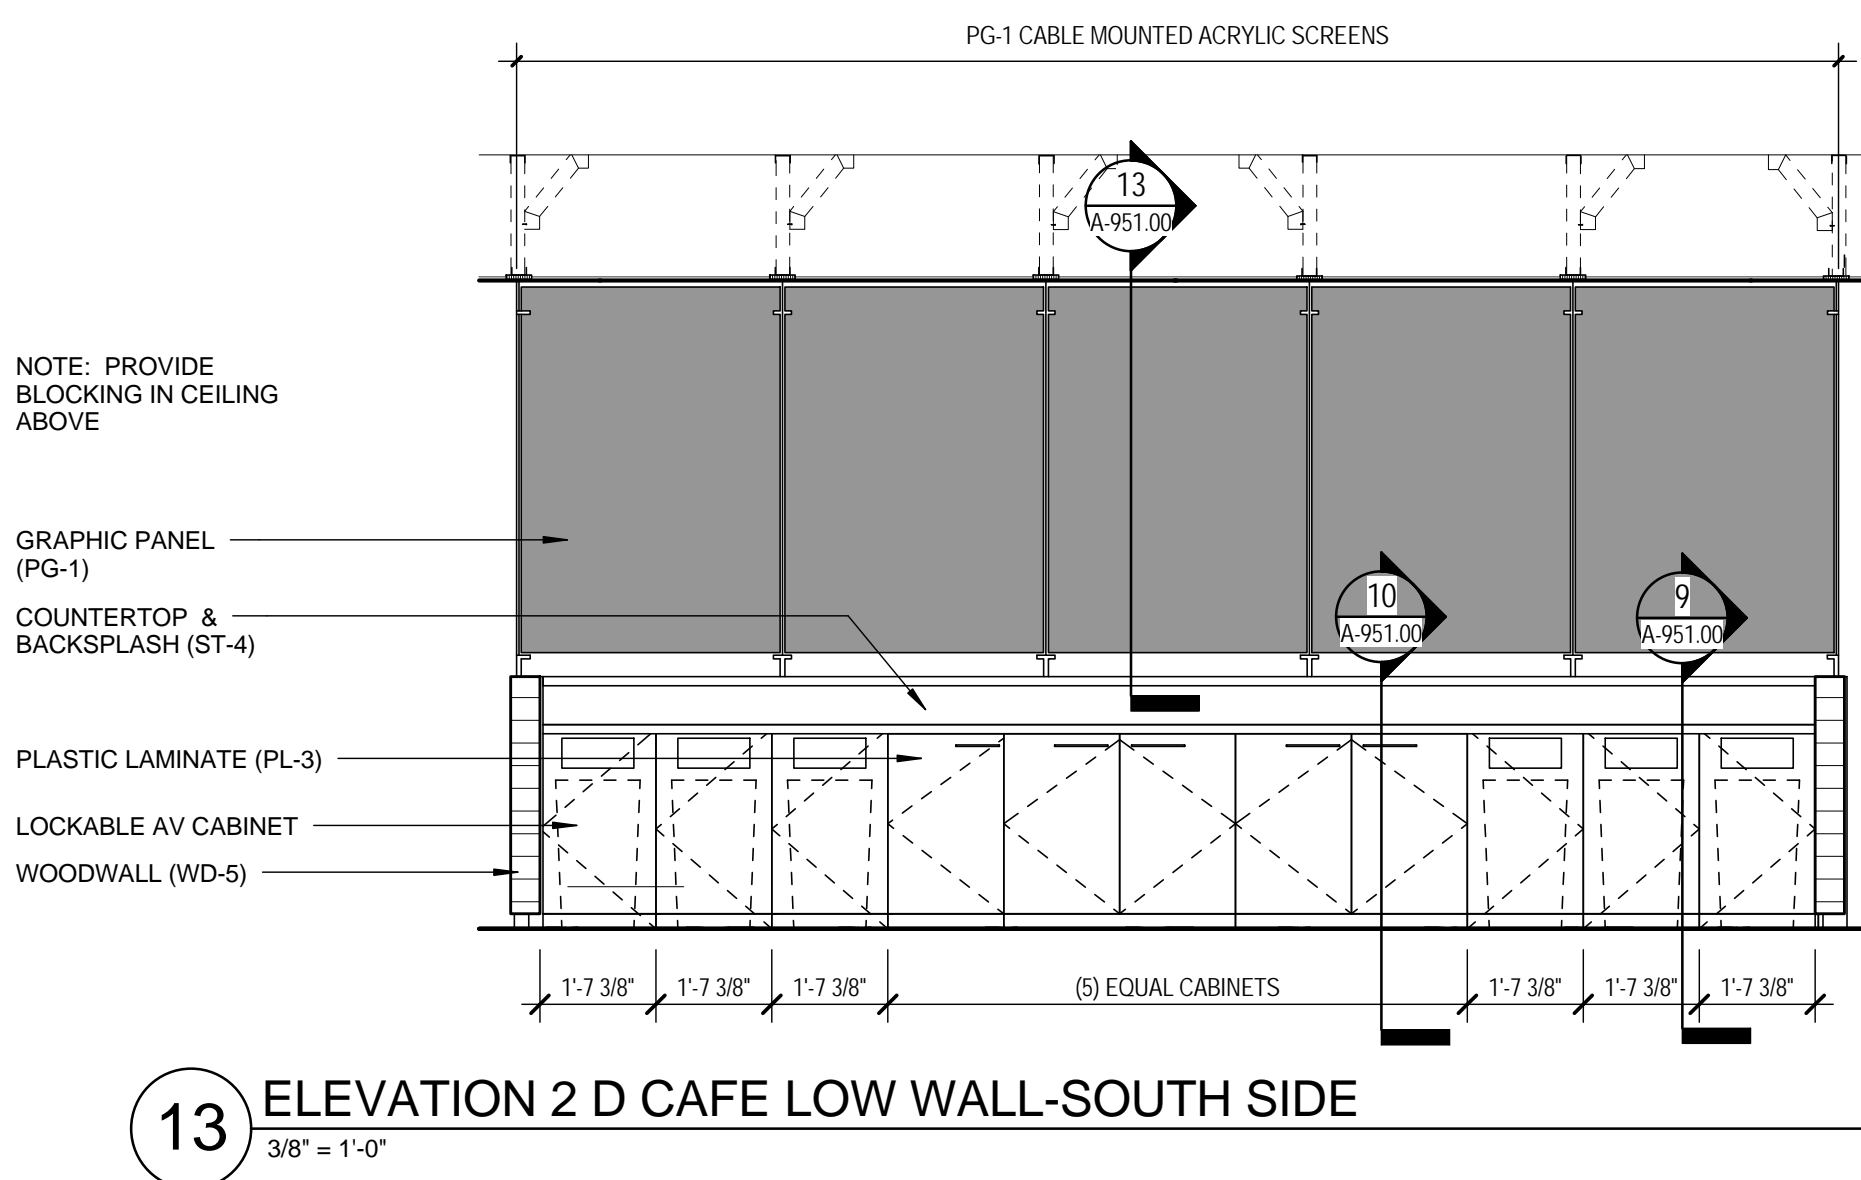


13 ELEVATION 2 D CAFE LOW WALL-SOUTH SIDE  
3/8" = 1'-0"

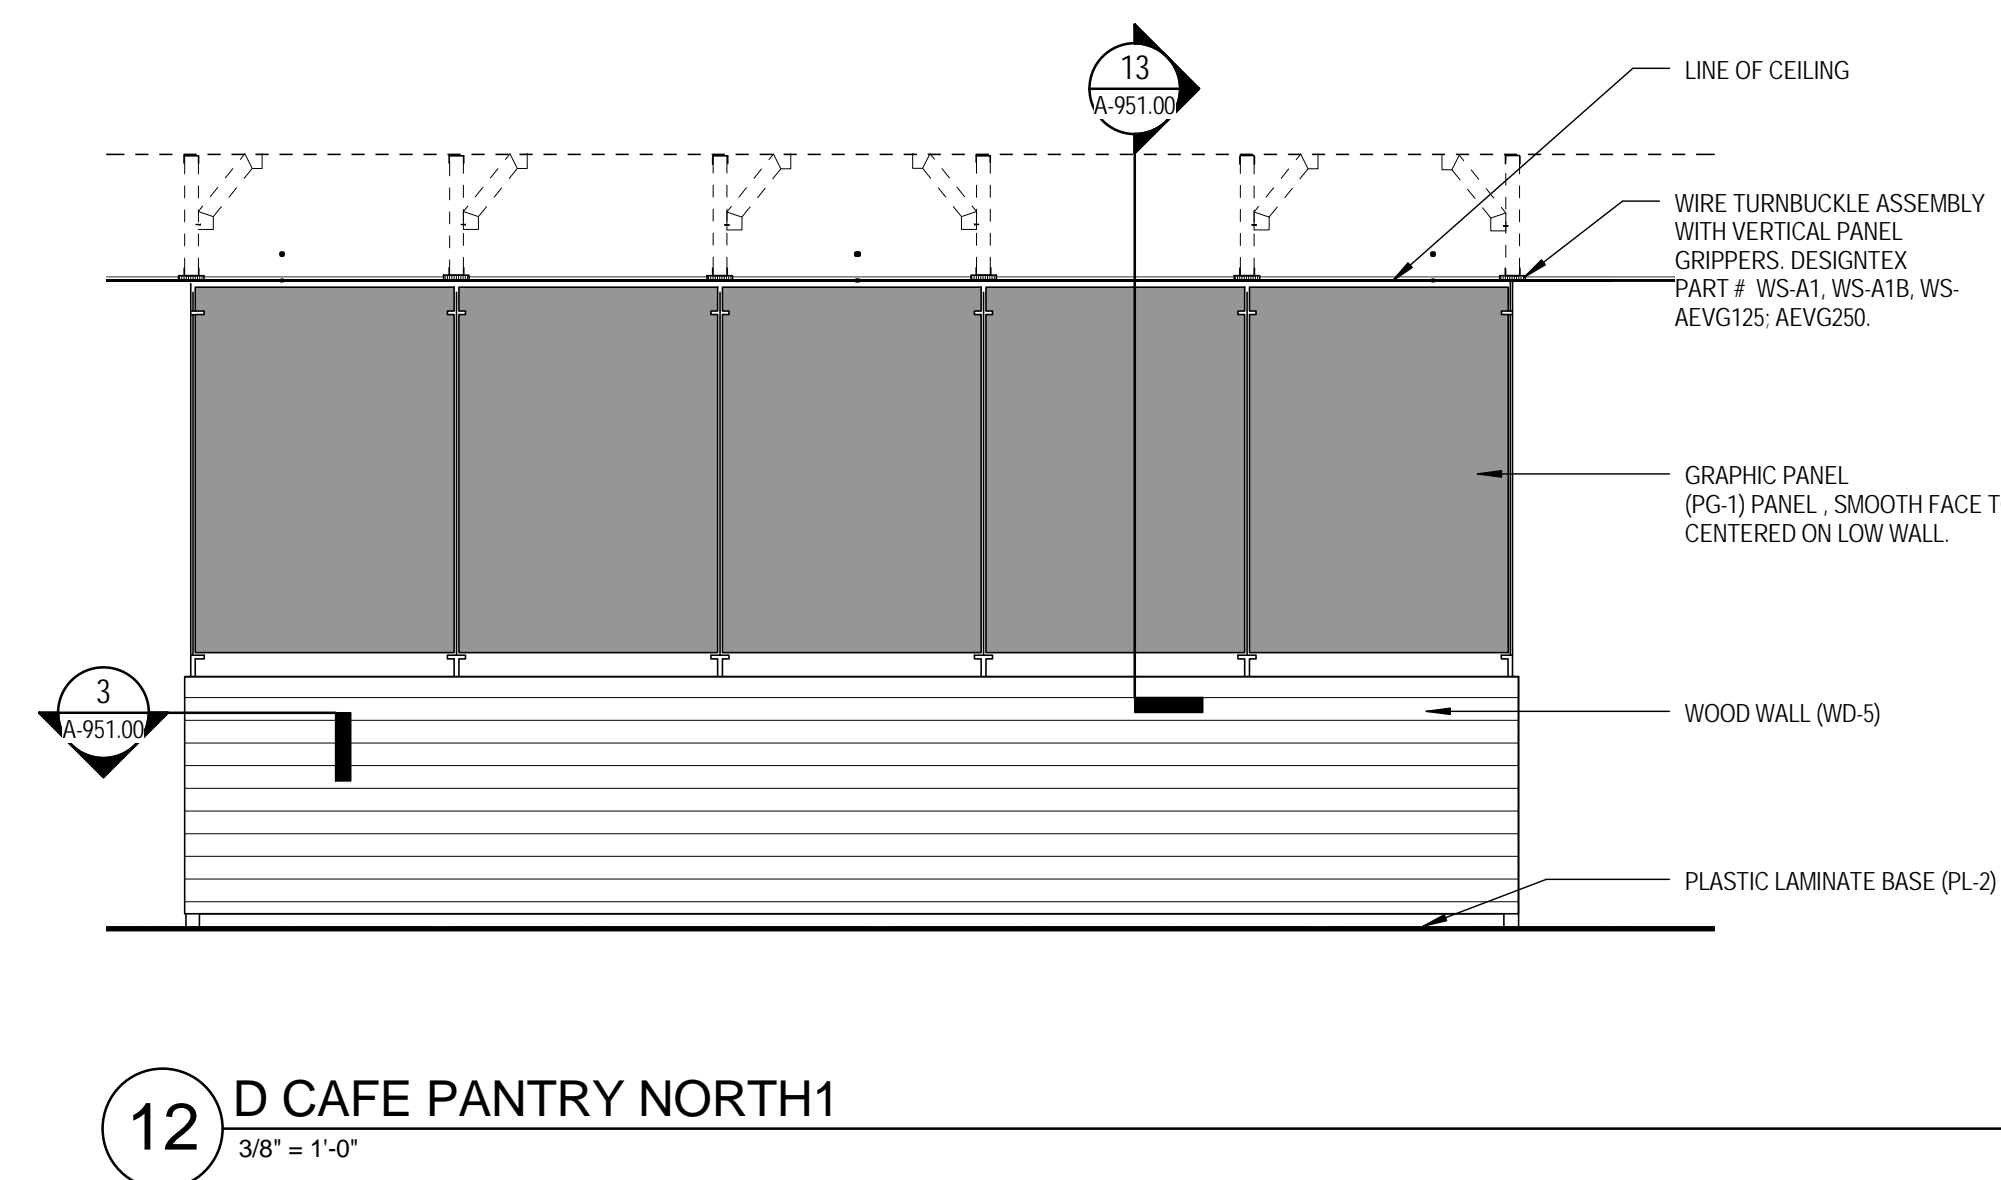


12 D CAFE PANTRY NORTH1  
3/8" = 1'-0"

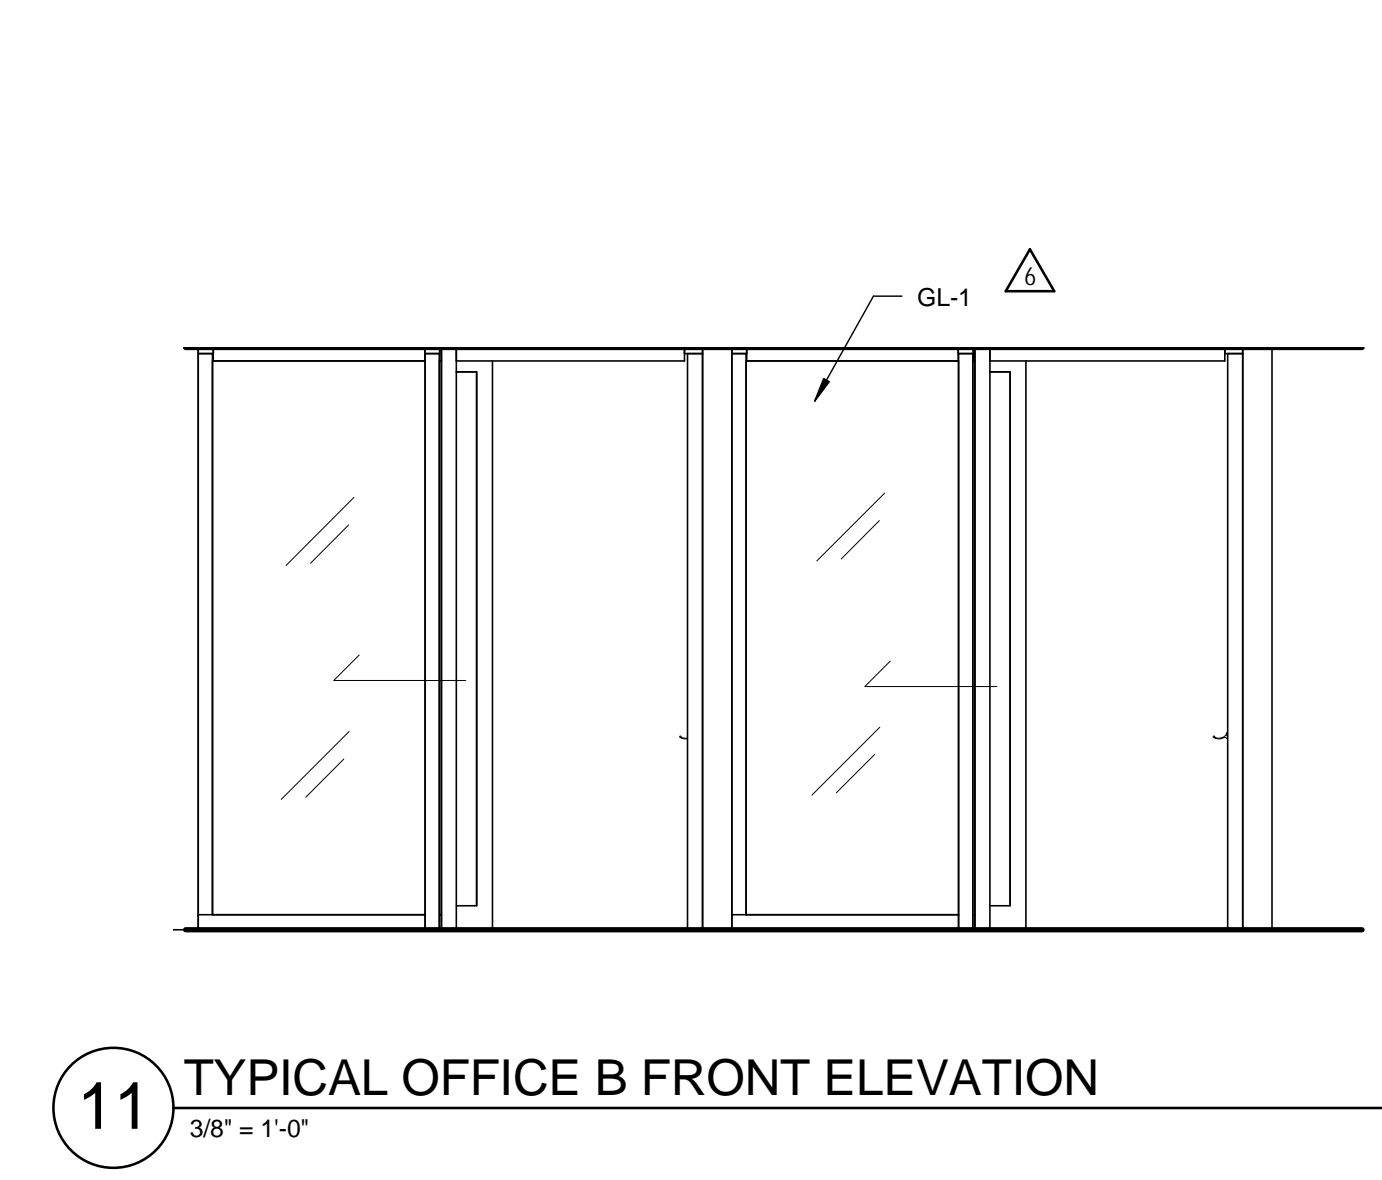


11 TYPICAL OFFICE B FRONT ELEVATION  
3/8" = 1'-0"

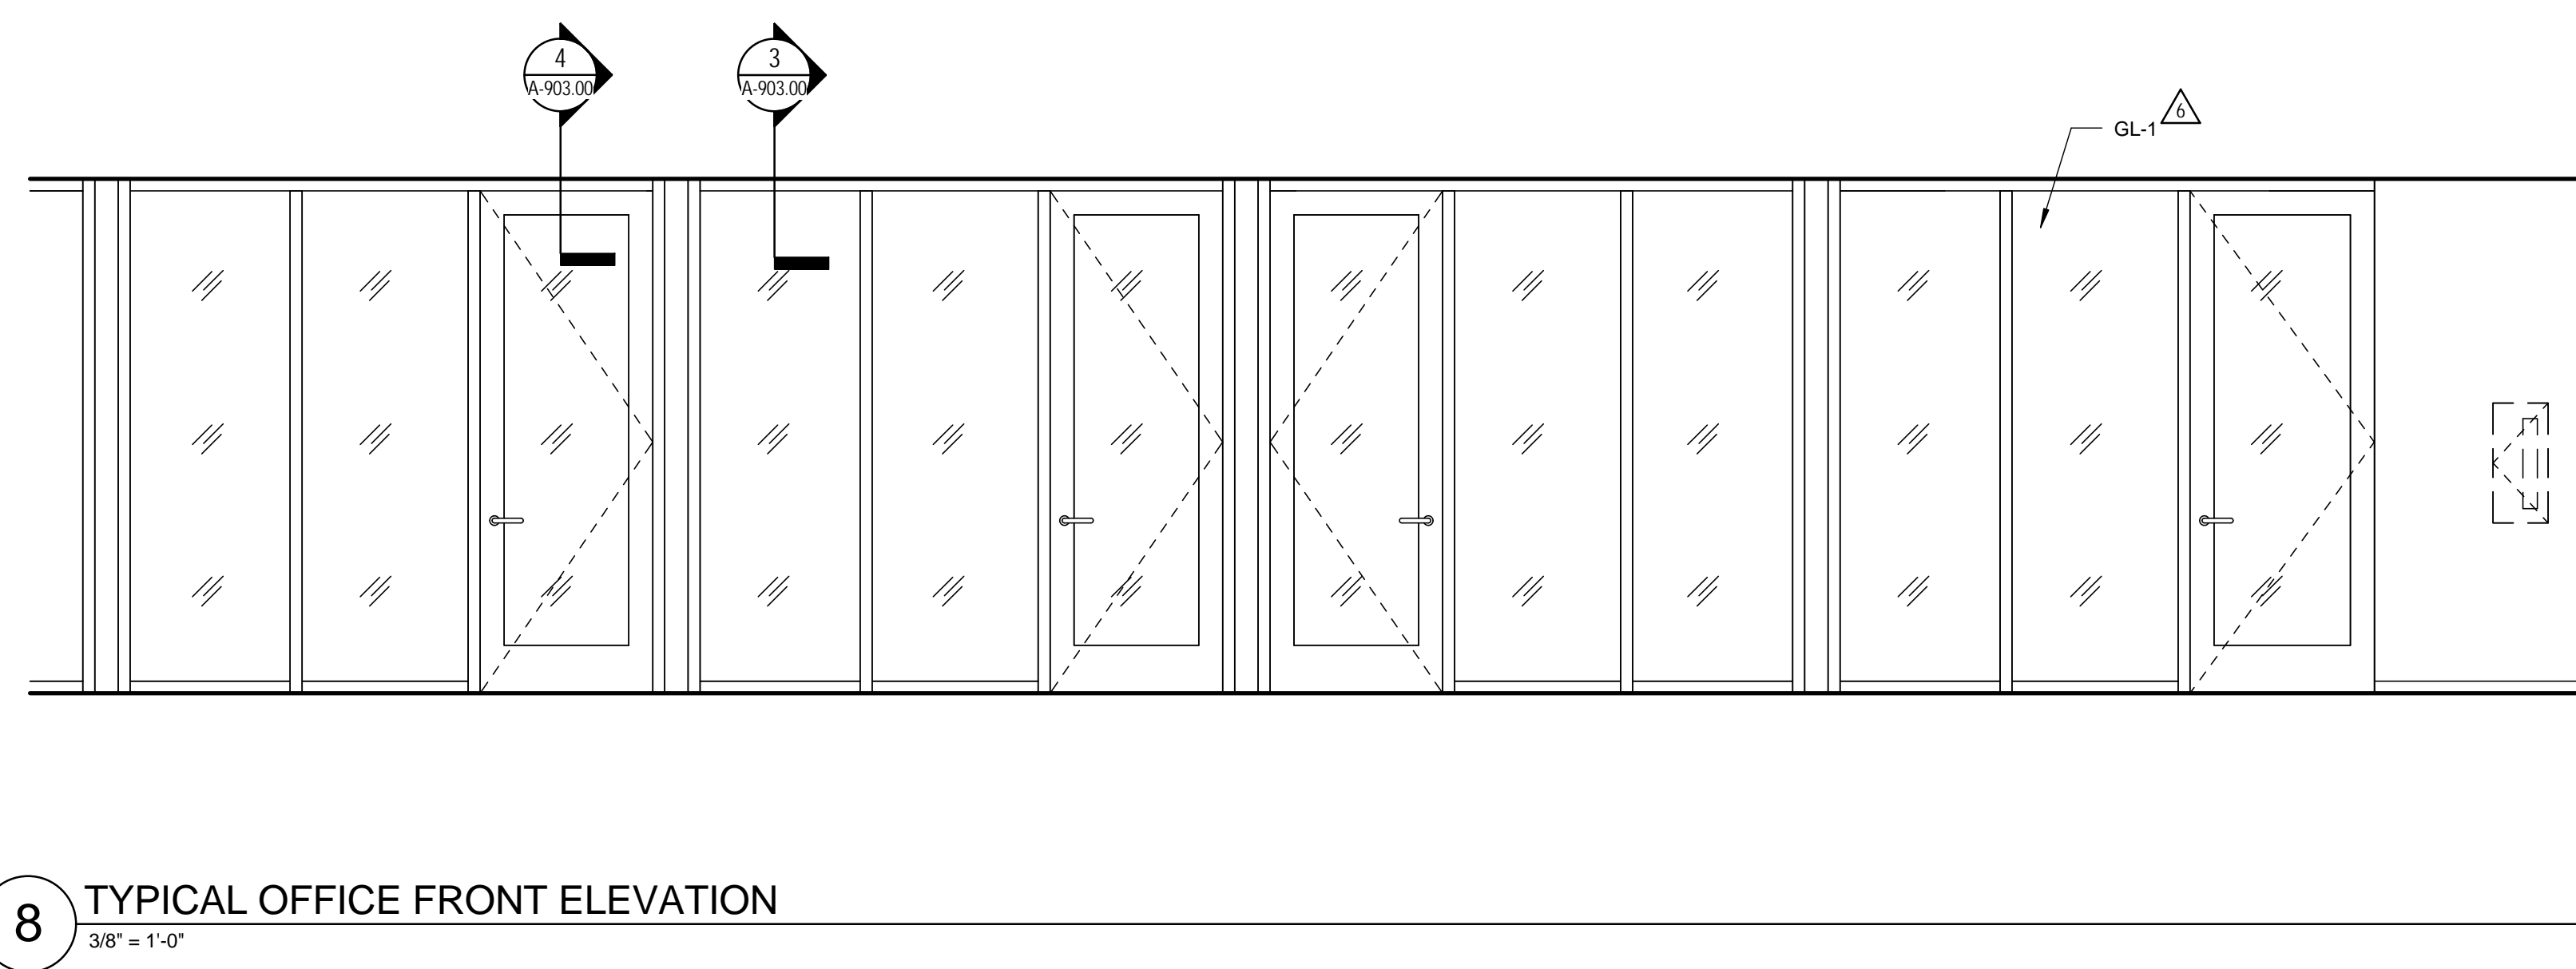

8 TYPICAL OFFICE FRONT ELEVATION  
3/8" = 1'-0"

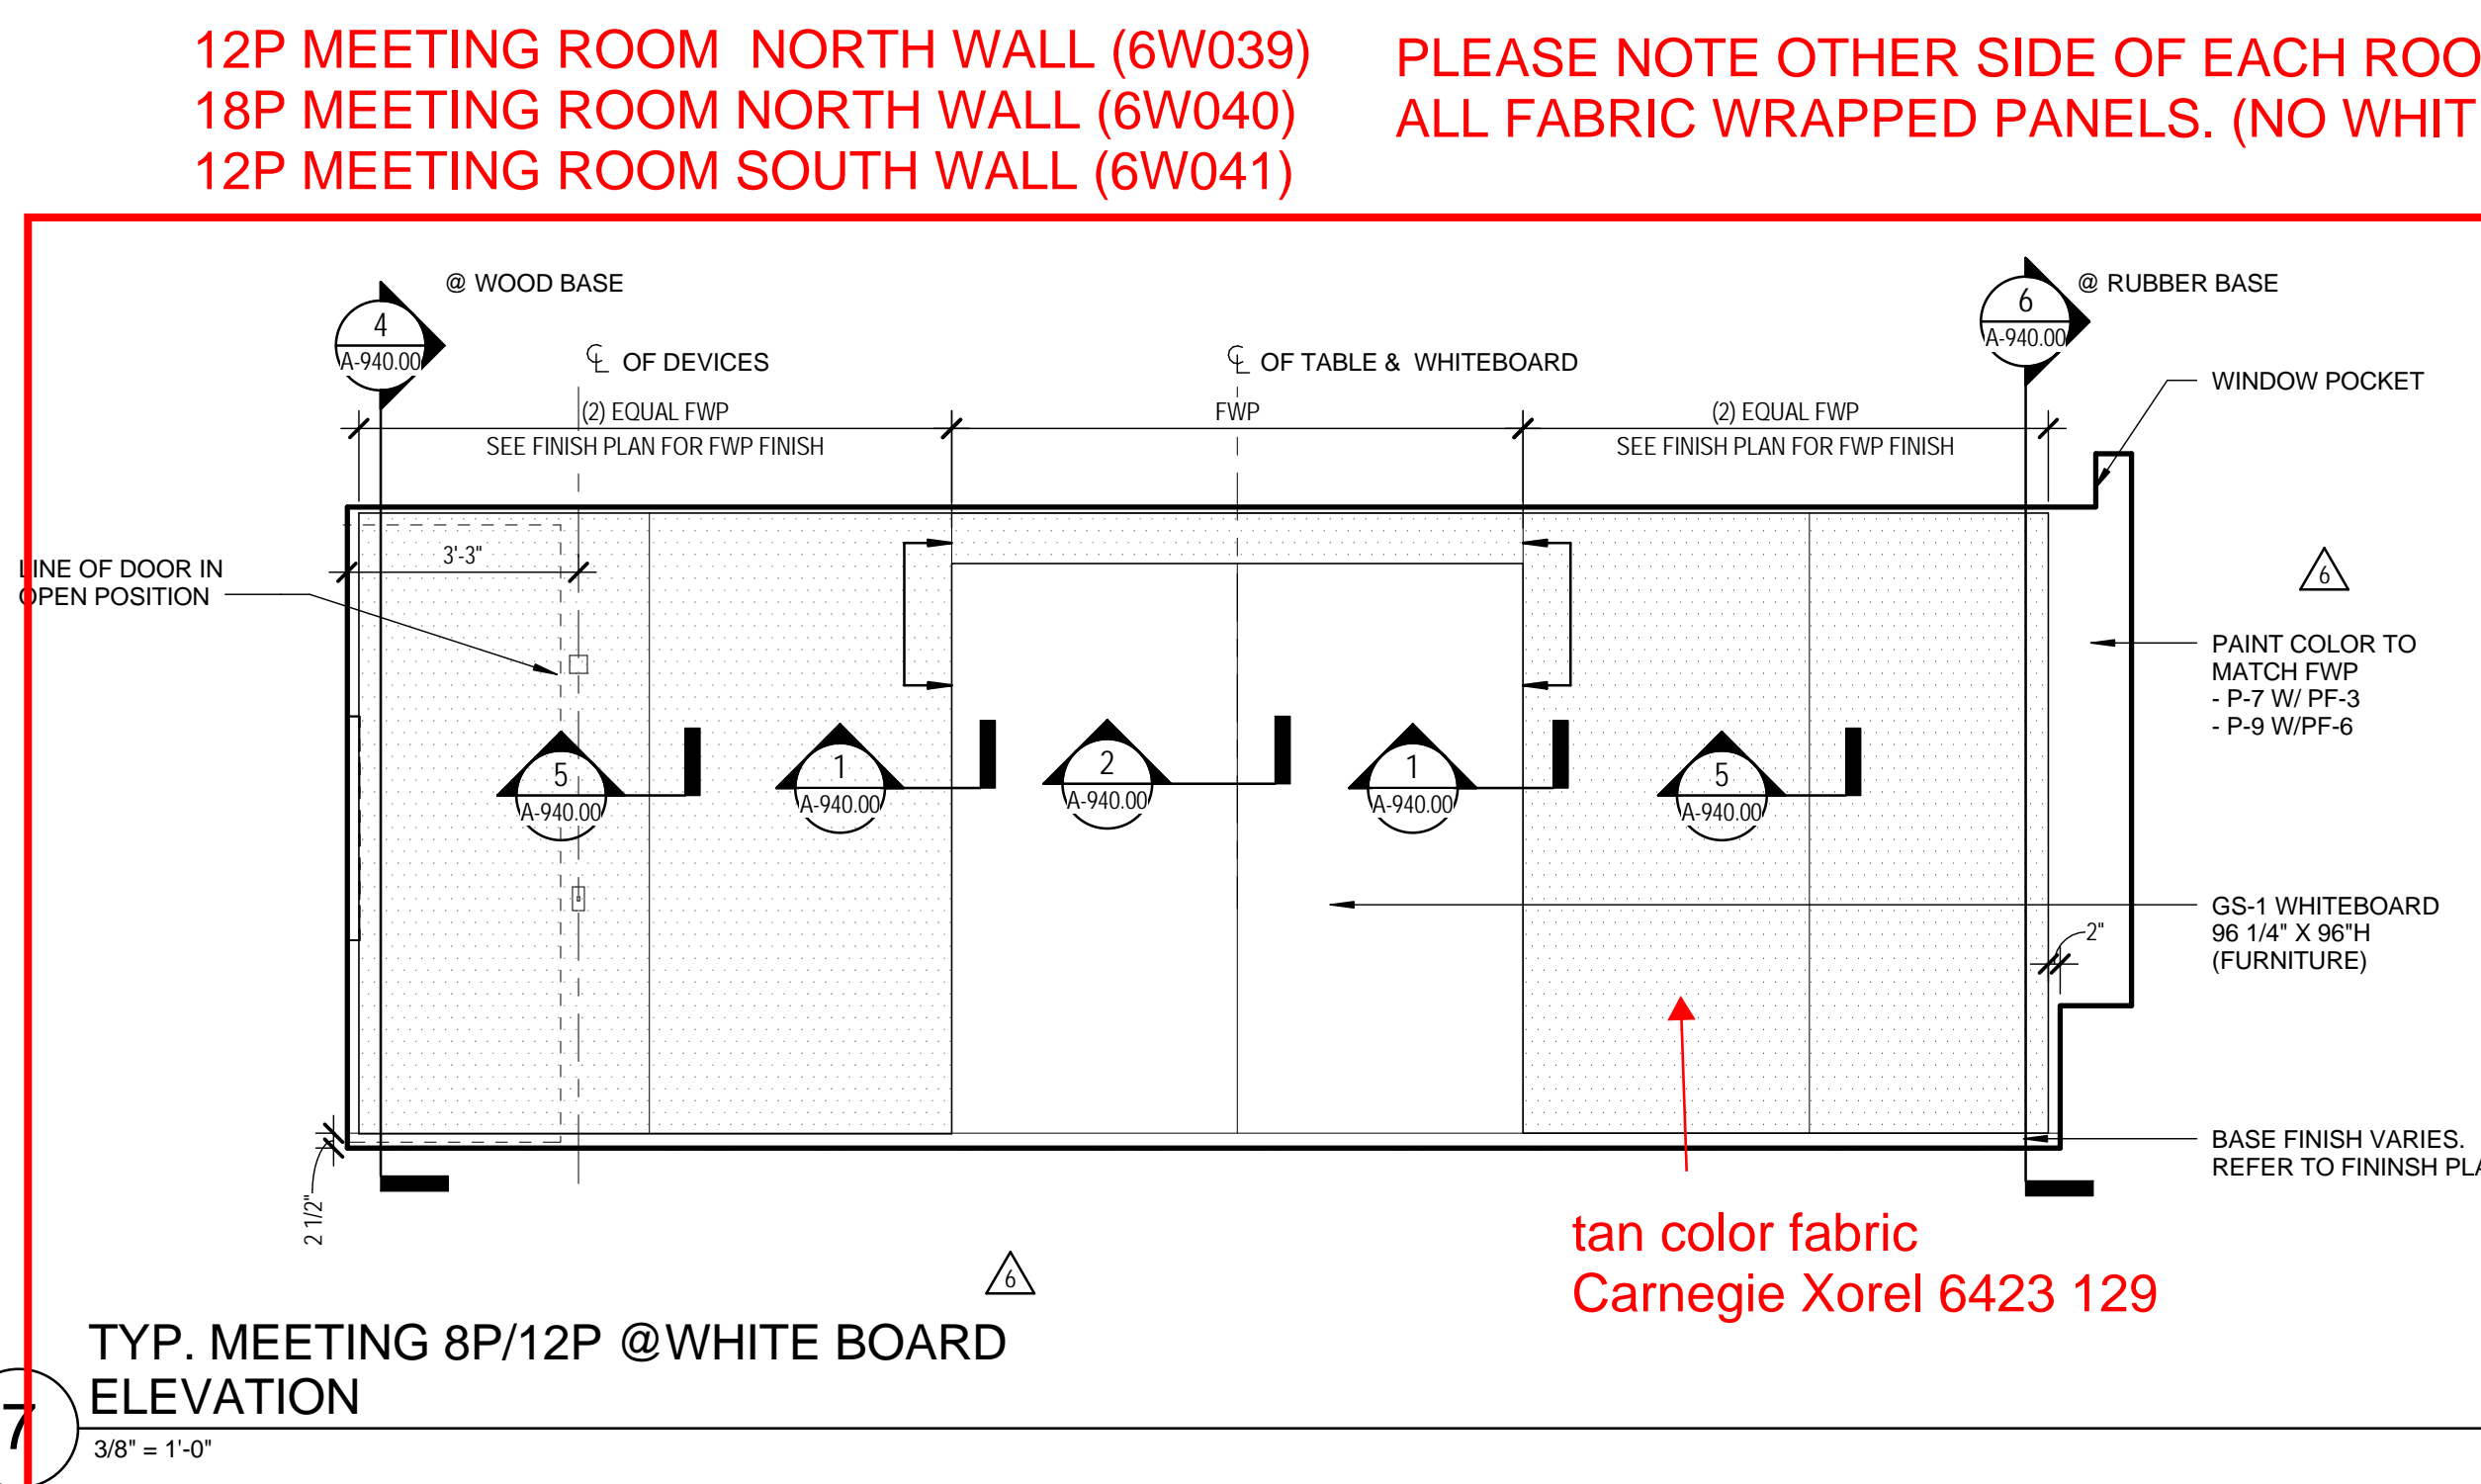


7 TYP. MEETING 8P/12P @ WHITE BOARD ELEVATION  
3/8" = 1'-0"

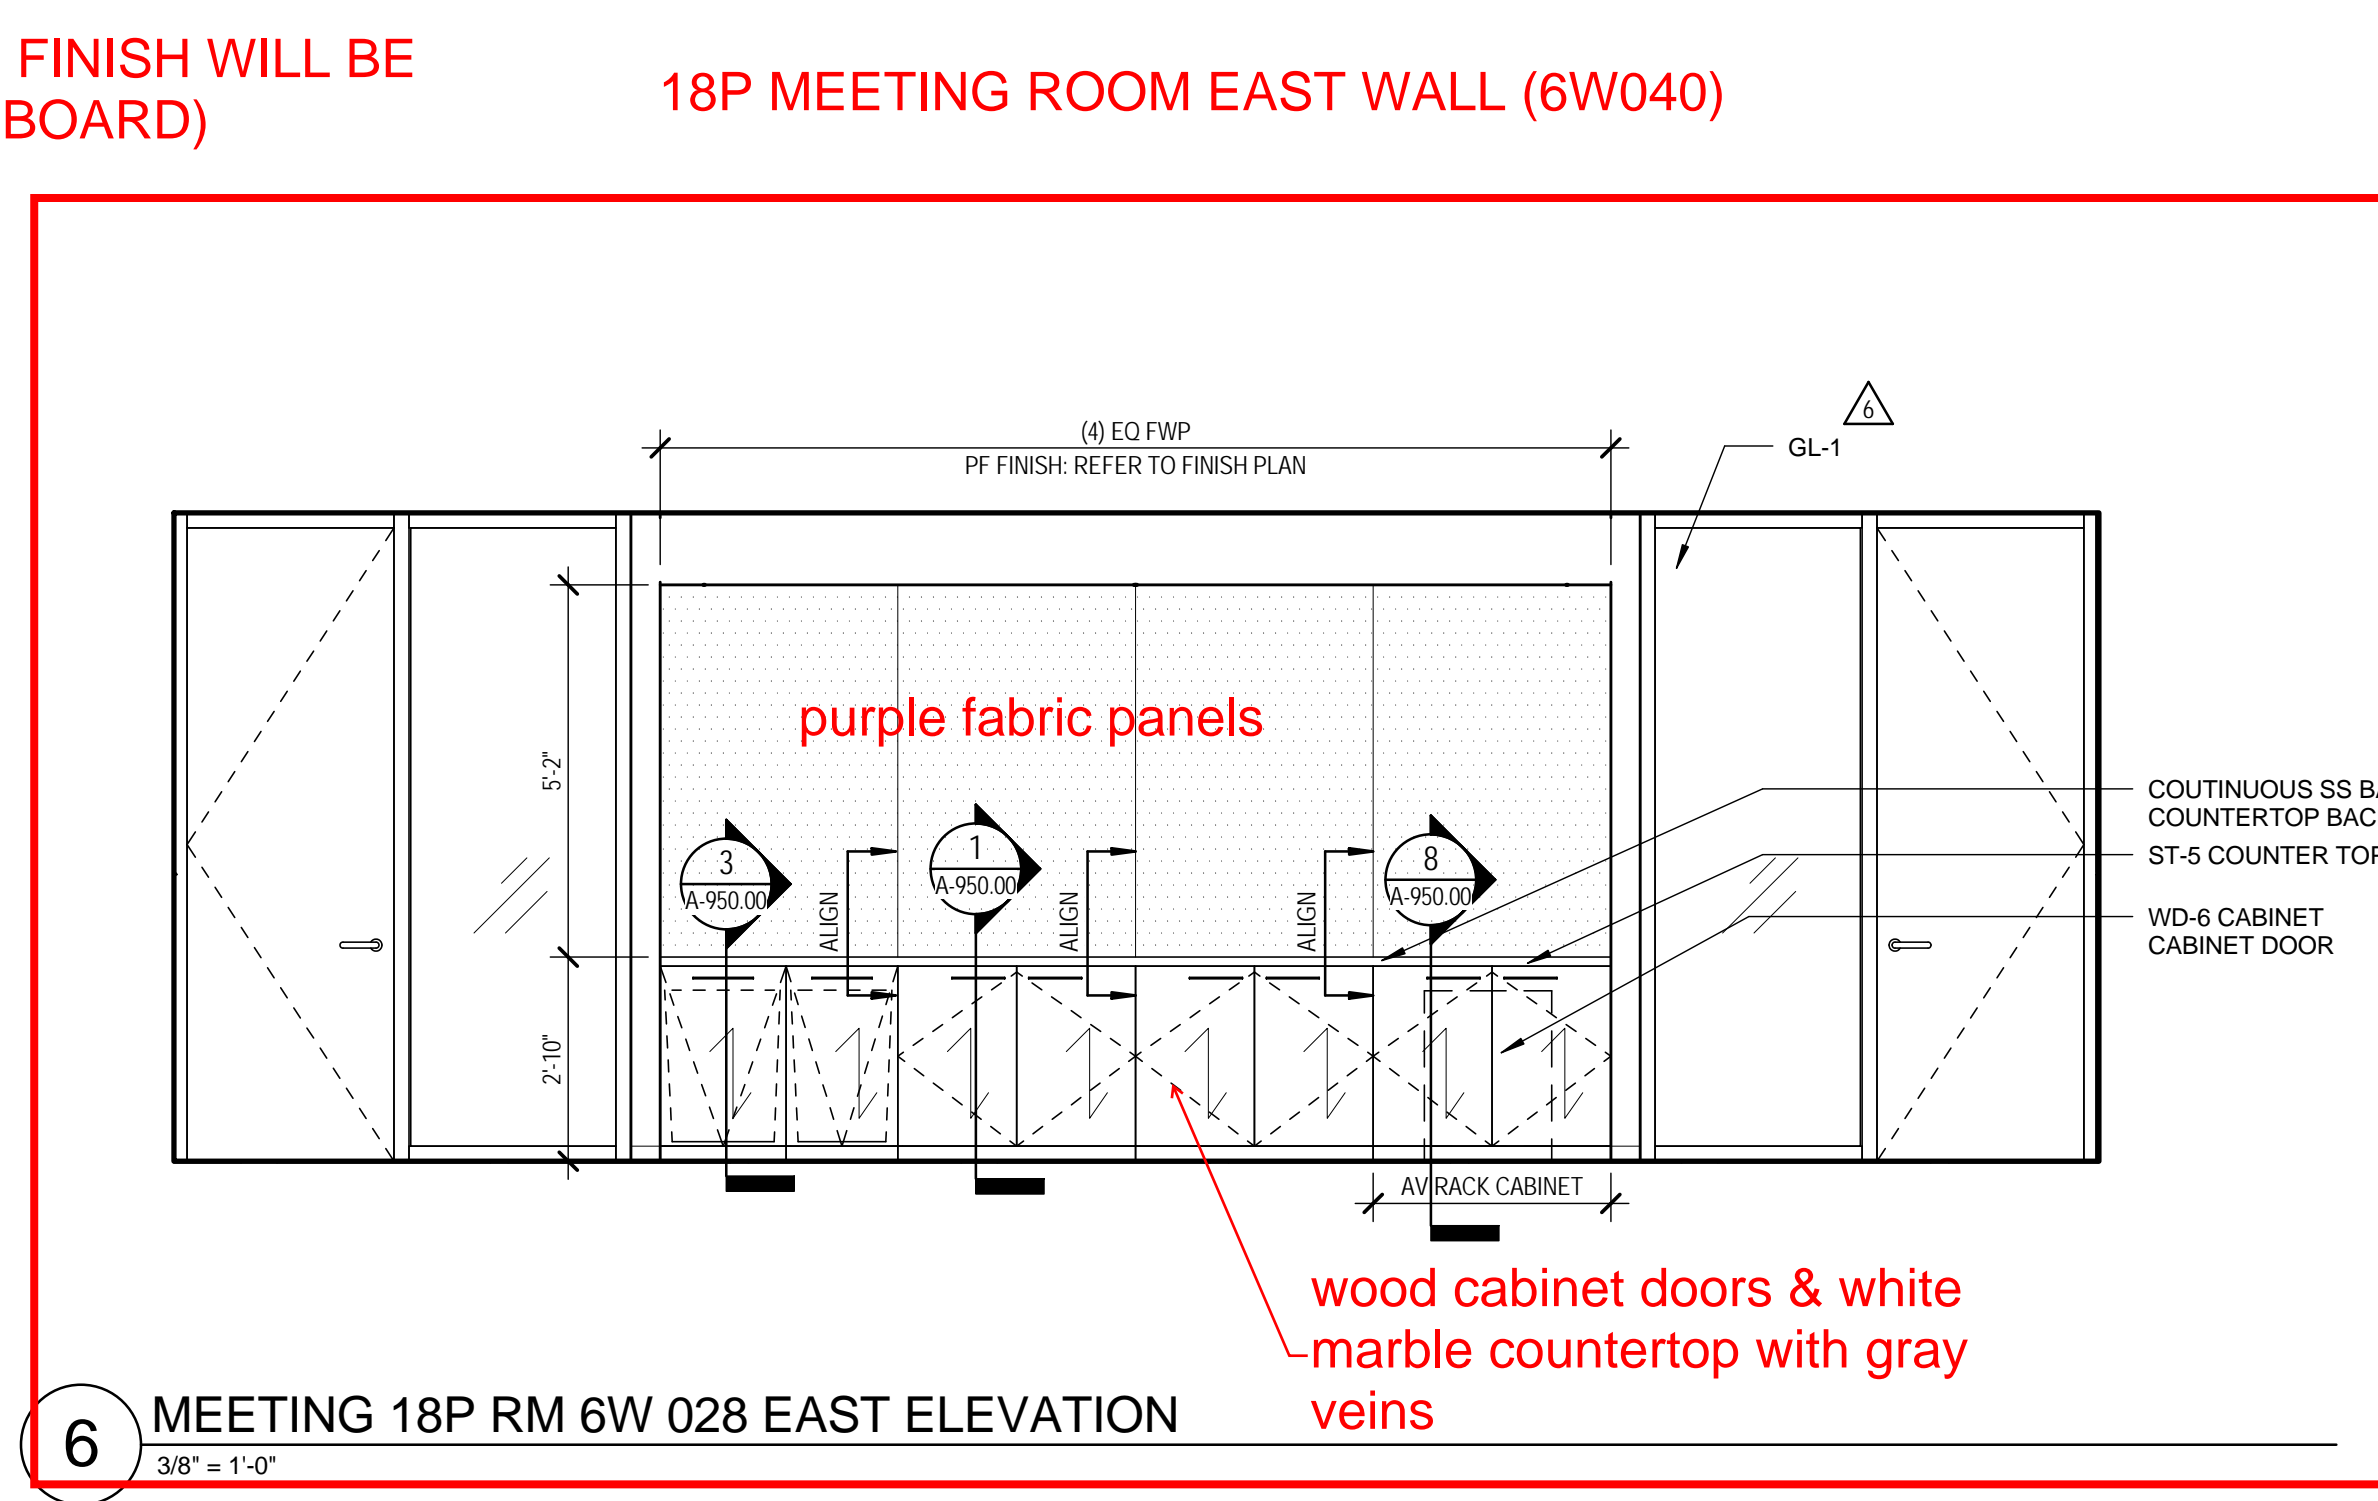


6 MEETING 18P RM 6W 028 EAST ELEVATION  
3/8" = 1'-0"

RECEPTION DESK & BACK WALL ELEVATION

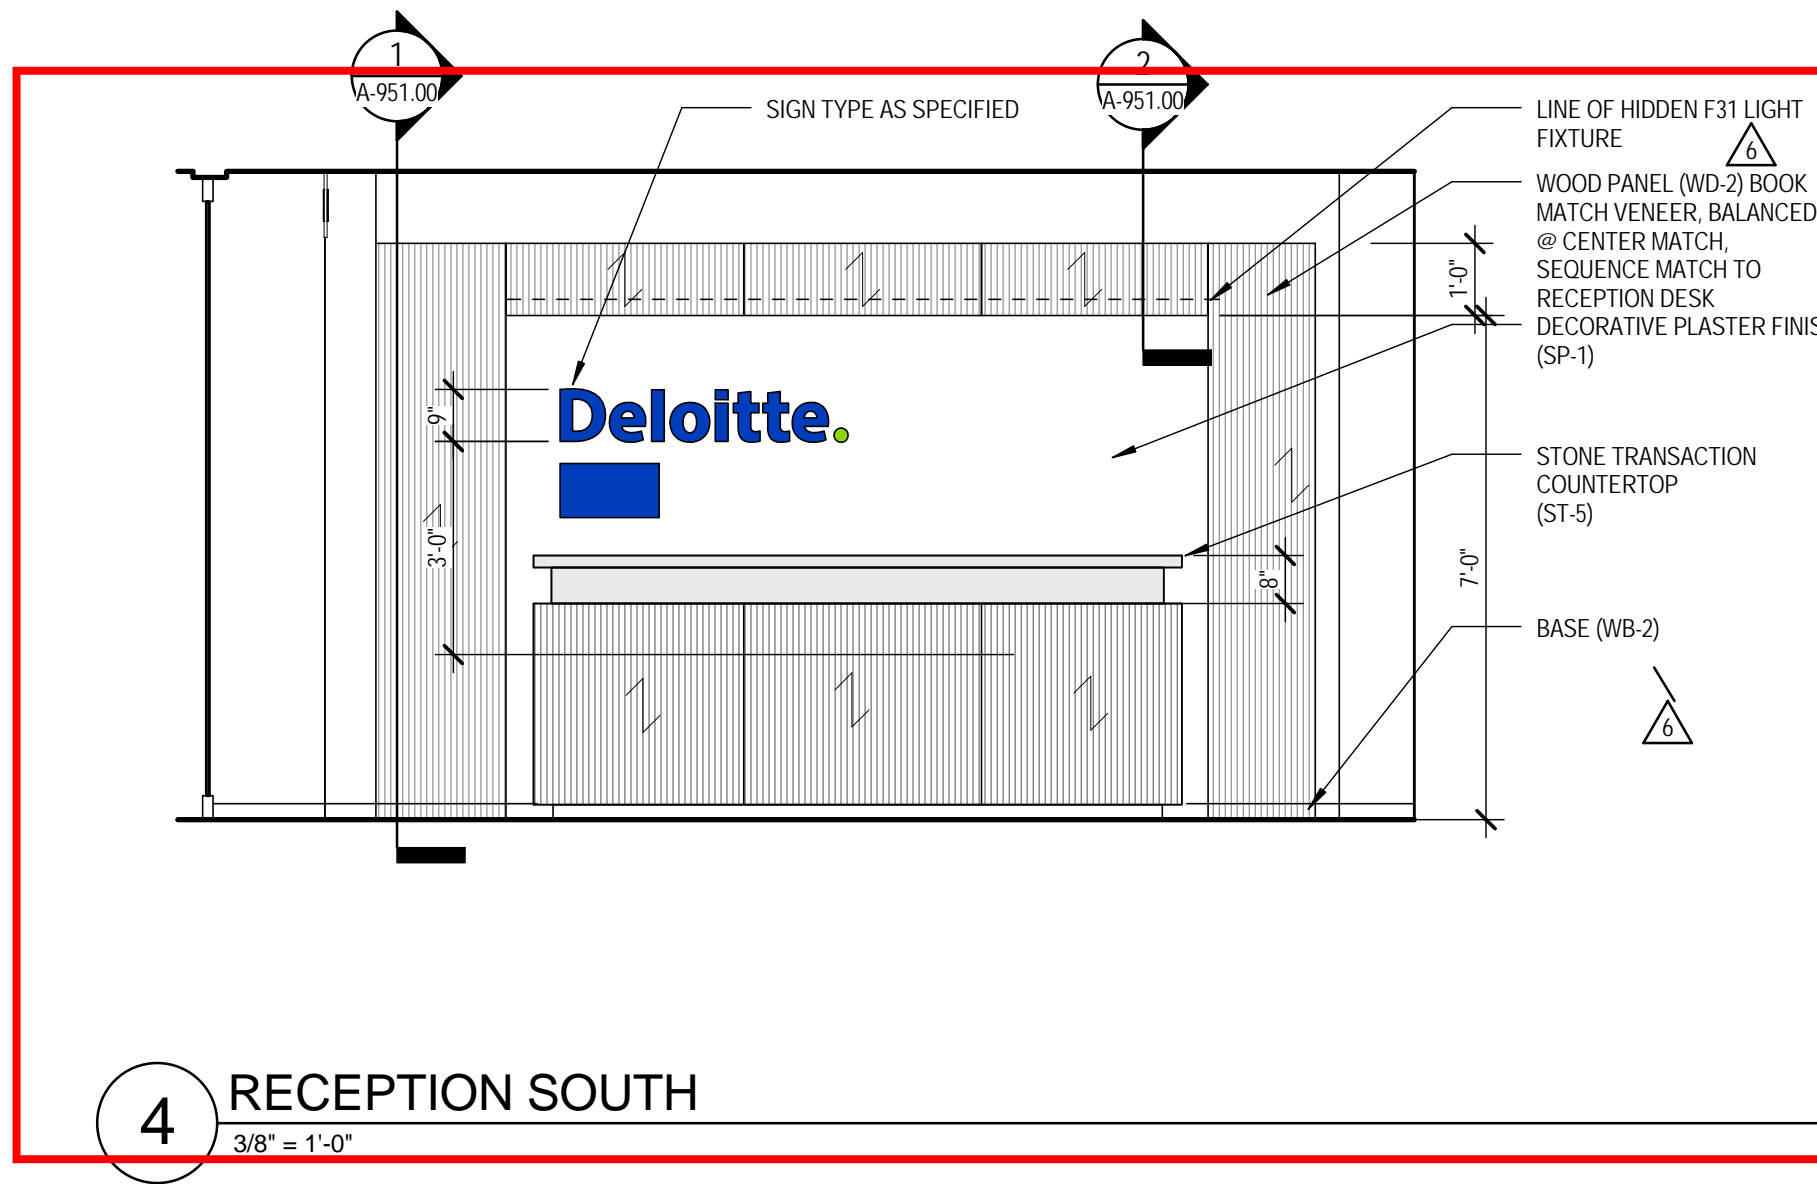


4 RECEPTION SOUTH  
3/8" = 1'-0"


RECEPTION FACING EAST ENTRANCE DOOR & RECESSED SCREEN ELEVATION

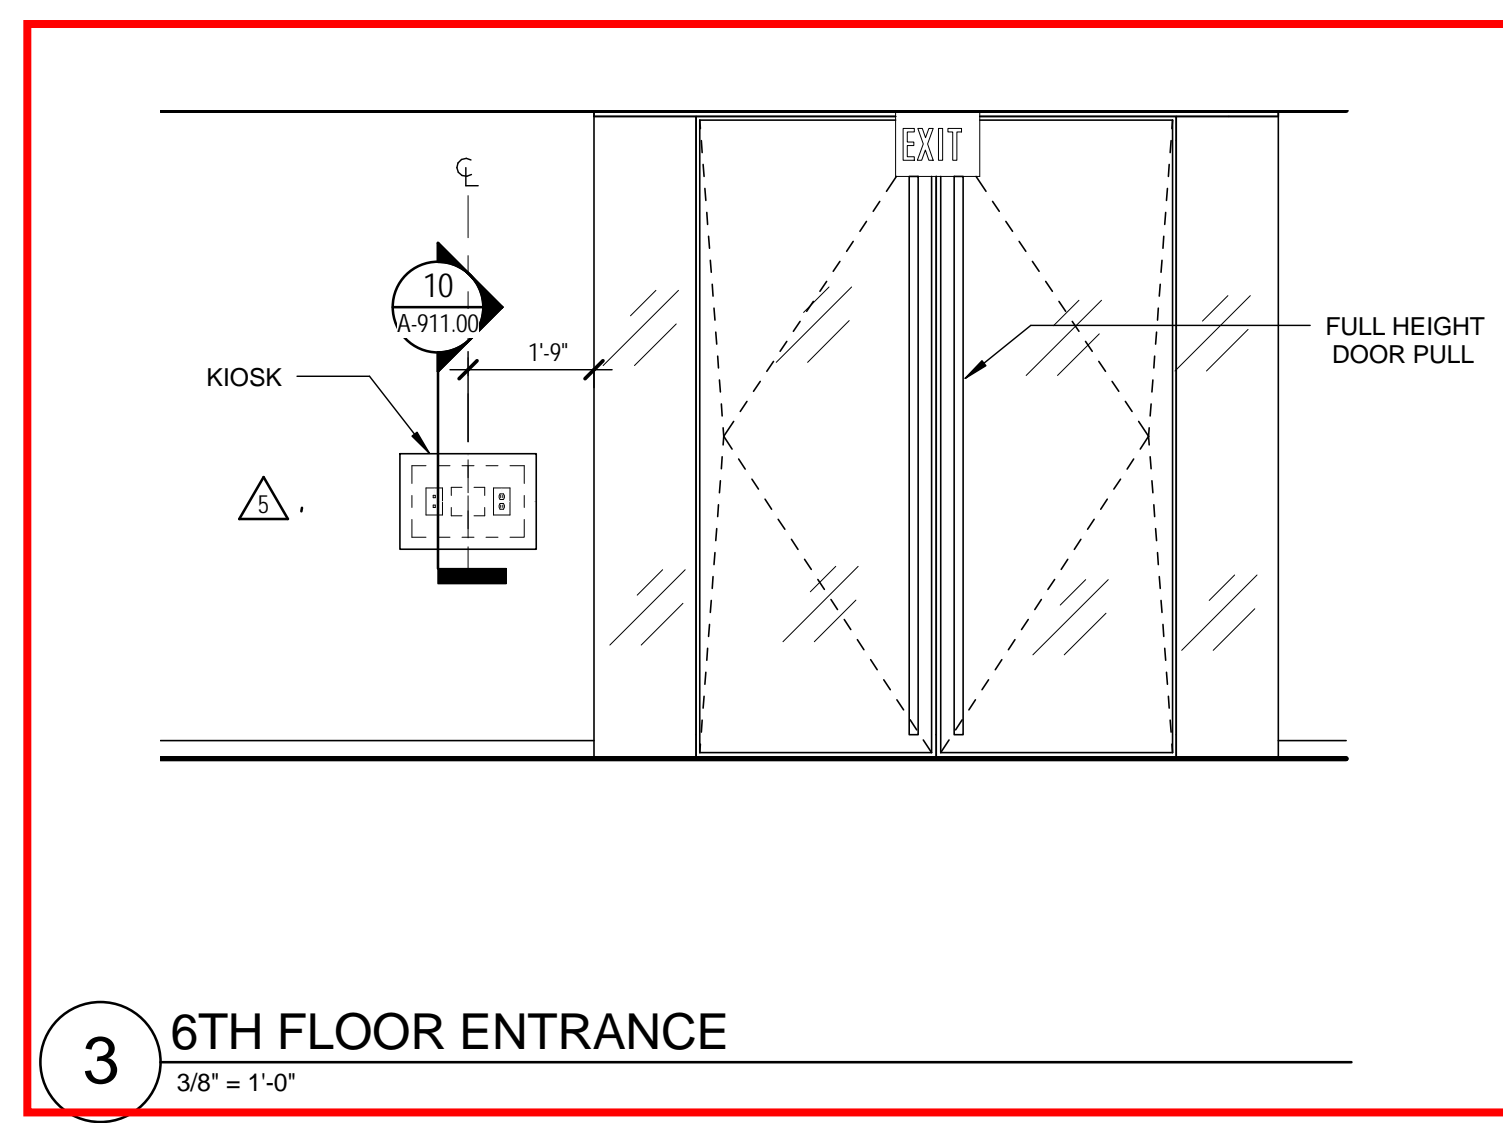



3 6TH FLOOR ENTRANCE  
3/8" = 1'-0"

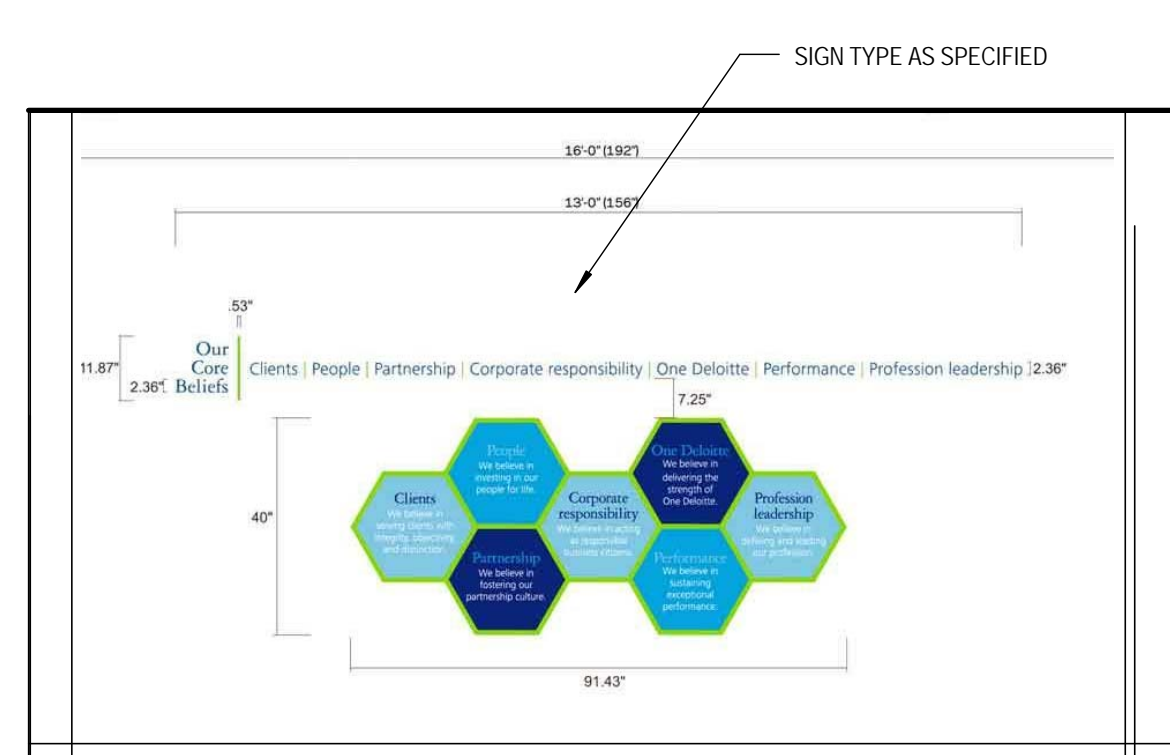

2 ELEVATOR LOBBY EAST  
3/8" = 1'-0"

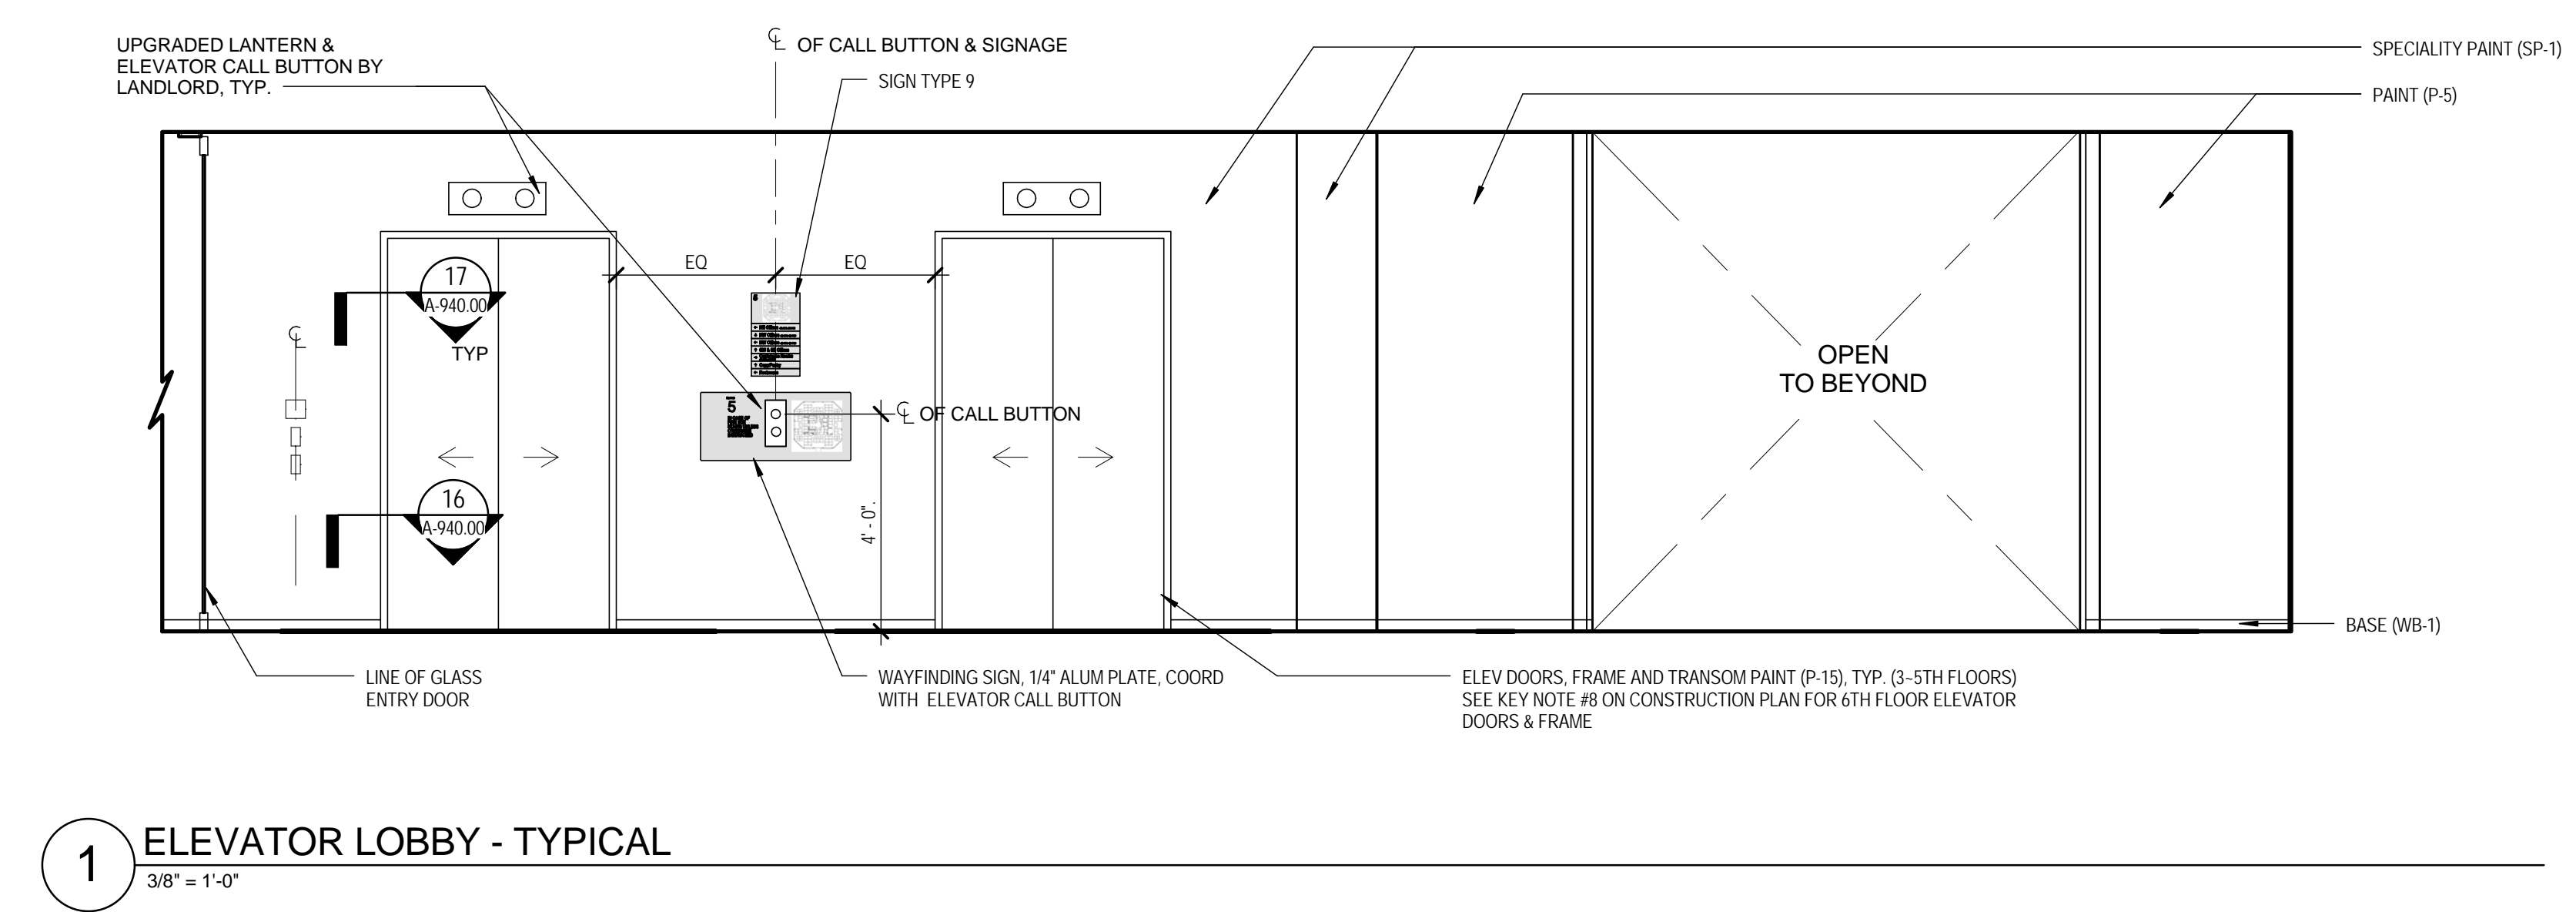

1 ELEVATOR LOBBY - TYPICAL  
3/8" = 1'-0"

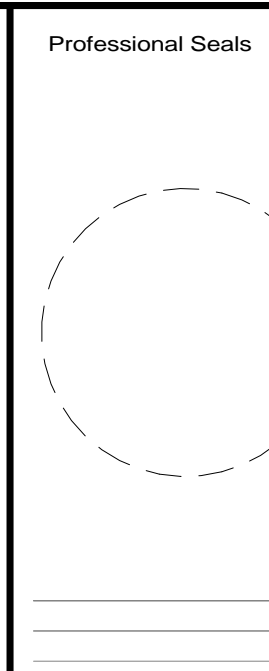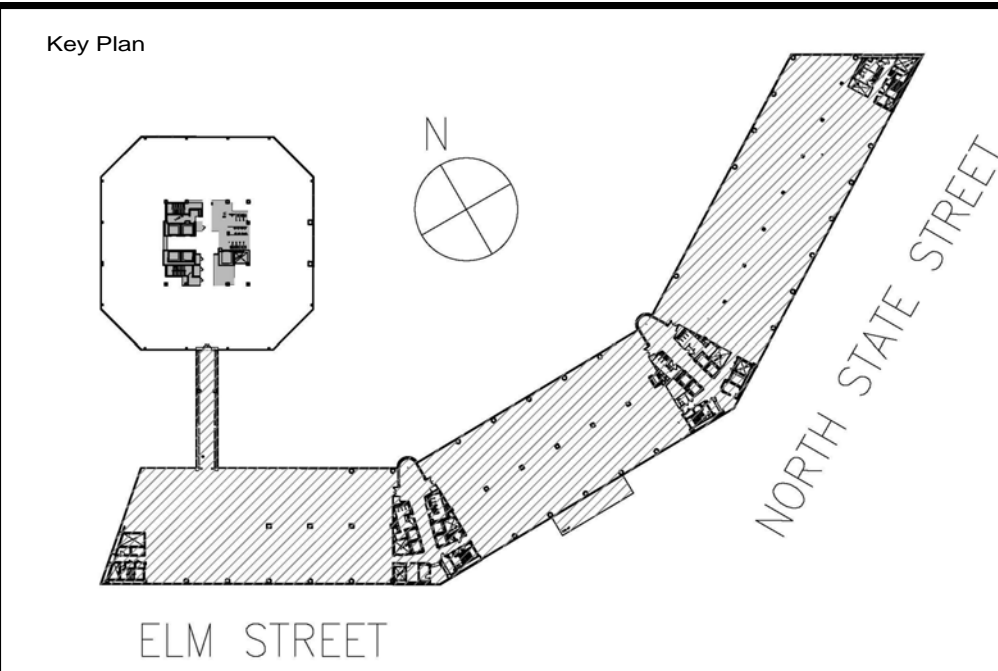

Project Scope  
**DELOITTE STAMFORD**

Prepared for  
**Deloitte Stamford**  
695 E. Main Street  
Stamford, CT 06904

Contract No: 13.07062.00

**Deloitte**  
695 E. Main Street  
Stamford, CT 06904

**JK**  
1065 Avenue of the Americas, 6th Floor  
New York, NY 10018  
Voice: 1 212 744 1200  
Fax: 1 212 633 1163  
hok.com

In Association with  
**JACOBS KLING STUBBINS**  
Jacobs KlingStubbins  
MEPP Engineers  
2301 Chestnut Street  
Philadelphia, PA 19103  
Voice: 1 215 569 2900  
Fax: 1 215 569 5963  
Jacobs.com

**LIGHTING WORKSHOP**  
Lighting Workshop  
Lighting Consultant  
20 Jay Street, Suite 600  
Brooklyn, NY 11201  
Voice: 1 212 796 6510  
Fax: 1 212 796 2072  
lgworkshop.com

No.	Issue Description	Date
1	DESIGN DEVELOPMENT	2014.02.28
2	PROGRESS SET	2014.04.15
3	ISSUE FOR BID	2014.04.22
4	ISSUE FOR PERMIT	2014.04.28
5	ADDENDUM #1	2014.05.12
6	BULLETIN #2	2014.06.09

No.	Revision Description	Date
1	DESIGN DEVELOPMENT	2014.02.28
2	PROGRESS SET	2014.04.15
3	ISSUE FOR BID	2014.04.22
4	ISSUE FOR PERMIT	2014.04.28
5	ADDENDUM #1	2014.05.12
6	BULLETIN #2	2014.06.09

Drawn by: Author Reviewed by: Checker  
Project No: 13.07062.00  
Sheet Title:  
**ELEVATIONS**  
Digital drawing is 36" x 48". Scale applies according to legend.  
Sheet Number:  
**A-600.00**