


FURNITURE PLAN NOTES

1. ALL PRIVATE OFFICES ON 2ND, 3RD & 5TH FLOORS TO BE PO-2. SEE ENLARGED PLAN FOR FURNITURE INFO ON EACH LEVEL. U.O.N.
2. ALL PRIVATE OFFICES ON 4TH & 6TH FLOORS TO BE PO-2A. SEE ENLARGED PLAN FOR FURNITURE INFO ON EACH LEVEL.
3. ALL WORKSTATIONS TO BE WS-1, U.O.N.
4. ALL OPEN OFFICE AREA TASK CHAIRS TO BE CH-9A.
5. PROVIDE PRIVACY SCREEN @ ALL OFFICE @ ON 3RD & 4TH FLOORS.
6. SEE ENLARGED PLANS FOR OFFICE B FURNITURE ON 3RD AND 4TH FLOORS.
7. PROVIDE BLOCKING 1/8 GAUGE METAL PLATE IN PARTITIONS FOR WALL MOUNTED FURNITURE AS REQUIRED. COORDINATE LOCATIONS AND BLOCKING TYPE WITH FURNITURE VENDOR.
8. REFER TO FINISH PLANS AND ELEVATIONS FOR EXTENT / LOCATION OF FULL HEIGHT MARKER BOARD AND FABRIC WRAPPED PANELS.
9. PROVIDE POWER POB AT 4P MEETING ROOMS & SINGLE OFFICES.

FURNITURE PLAN KEY NOTES



- ◇ PROVIDE ALT PRICING @ SINGLE MONITOR ARMS AT OFFICE B TO MATCH MMA
- ◇ ADJUSTABLE WORKSURFACE POSSIBLE LOCATION. FINAL LOCATION TO BE CONFIRMED BY DELLOTTE
- ◇ PROVIDE PRIVACY SCREEN AT MILLWORK WORK COUNTER BETWEEN SEATINGS. SCREEN TO MATCH PO-9

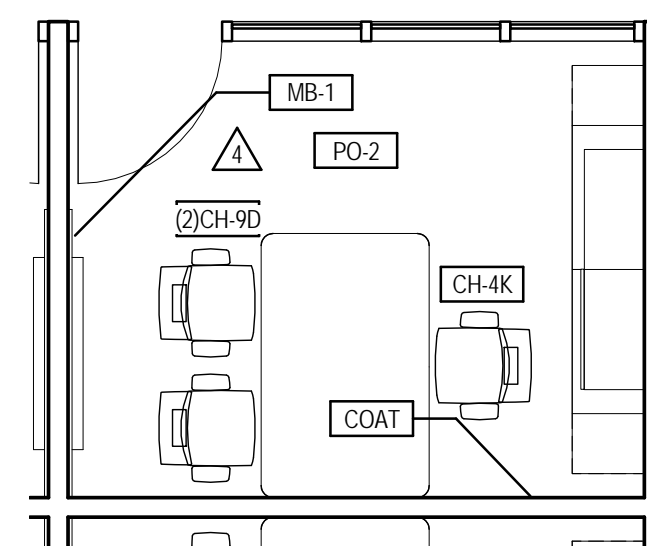

2 TYPICAL OFFICE FURNITURE PLAN - LEVEL 5 (BLUE ACCENT OFFICE)
1/4" = 1'-0"

1 FURNITURE PLAN - LEVEL 5
1/8" = 1'-0"

9/18/2014 12:13:15 PM

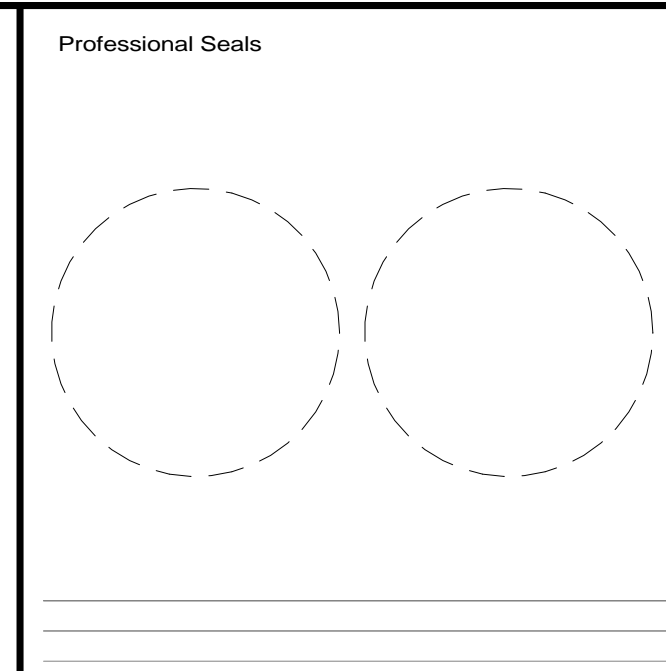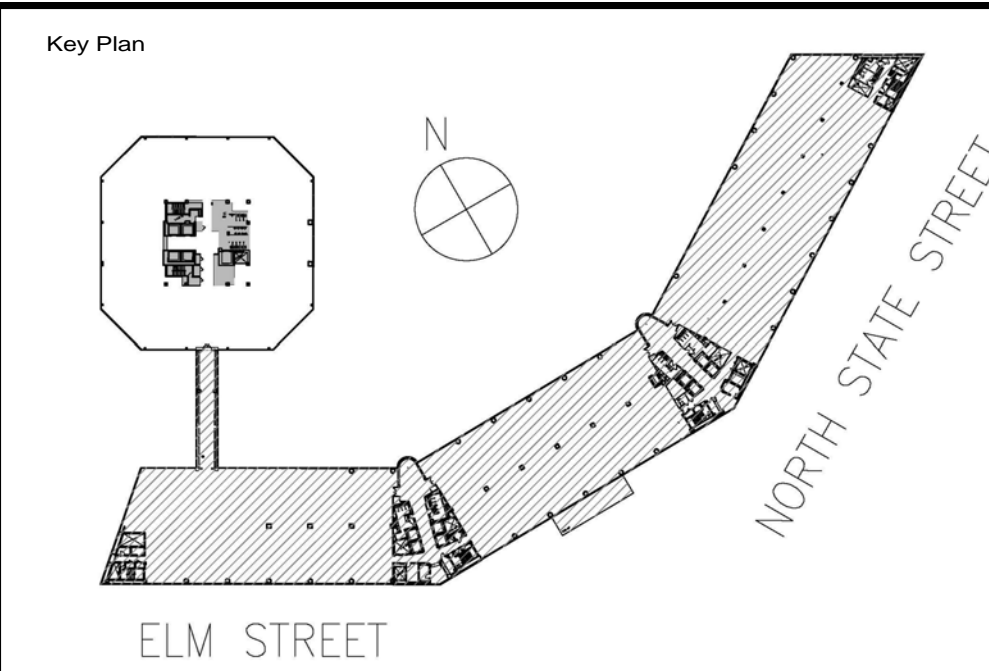

Project Scope
DELOITTE STAMFORD

Prepared for
Deloitte Stamford
695 E. Main Street
Stamford, CT 06904

Contract No: 13.07062.00

Deloitte

695 E. Main Street
Stamford, CT 06904

hok

1065 Avenue of The Americas, 6th Floor
New York, NY 10018
Voice: 1 212 744 1200
Fax: 1 212 633 1163
hok.com

In Association with
JACOBS KLING STUBBINS

Jacobs KlingStubbins
MEPP Engineers
2301 Chestnut Street
Philadelphia, PA 19103
Voice: 1 215 1 569 2900
Fax: 1 215 1 569 5963
Jacobs.com

LIGHTING WORKSHOP

Lighting Workshop
Lighting Consultant
20 Jay Street, Suite 600
Brooklyn, NY 11201
Voice: 1 212 1 796 6510
Fax: 1 212 1 796 2072
lgworkshop.com

No.	Issue Description	Date
1	PROGRESS SET	2014.04.15
2	ISSUE FOR BID	2014.04.22
3	ISSUE FOR PERMIT	2014.04.28
4	BULLETIN #2	2014.06.09
5	BULLETIN	Date: 12

No.	Revision Description	Date
1	PROGRESS SET	2014.04.15
2	ISSUE FOR BID	2014.04.22
3	ISSUE FOR PERMIT	2014.04.28
4	BULLETIN #2	2014.06.09
5	BULLETIN	Date: 12

Drawn by: Author Reviewed by: Checker

Project No: 13.07062.00

Sheet Title:
FURNITURE PLAN 5TH FLOOR

Original drawing is 36" x 48". Scale entities according if reduced.

Sheet Number:
A-205.30