




WEST ELEVATION

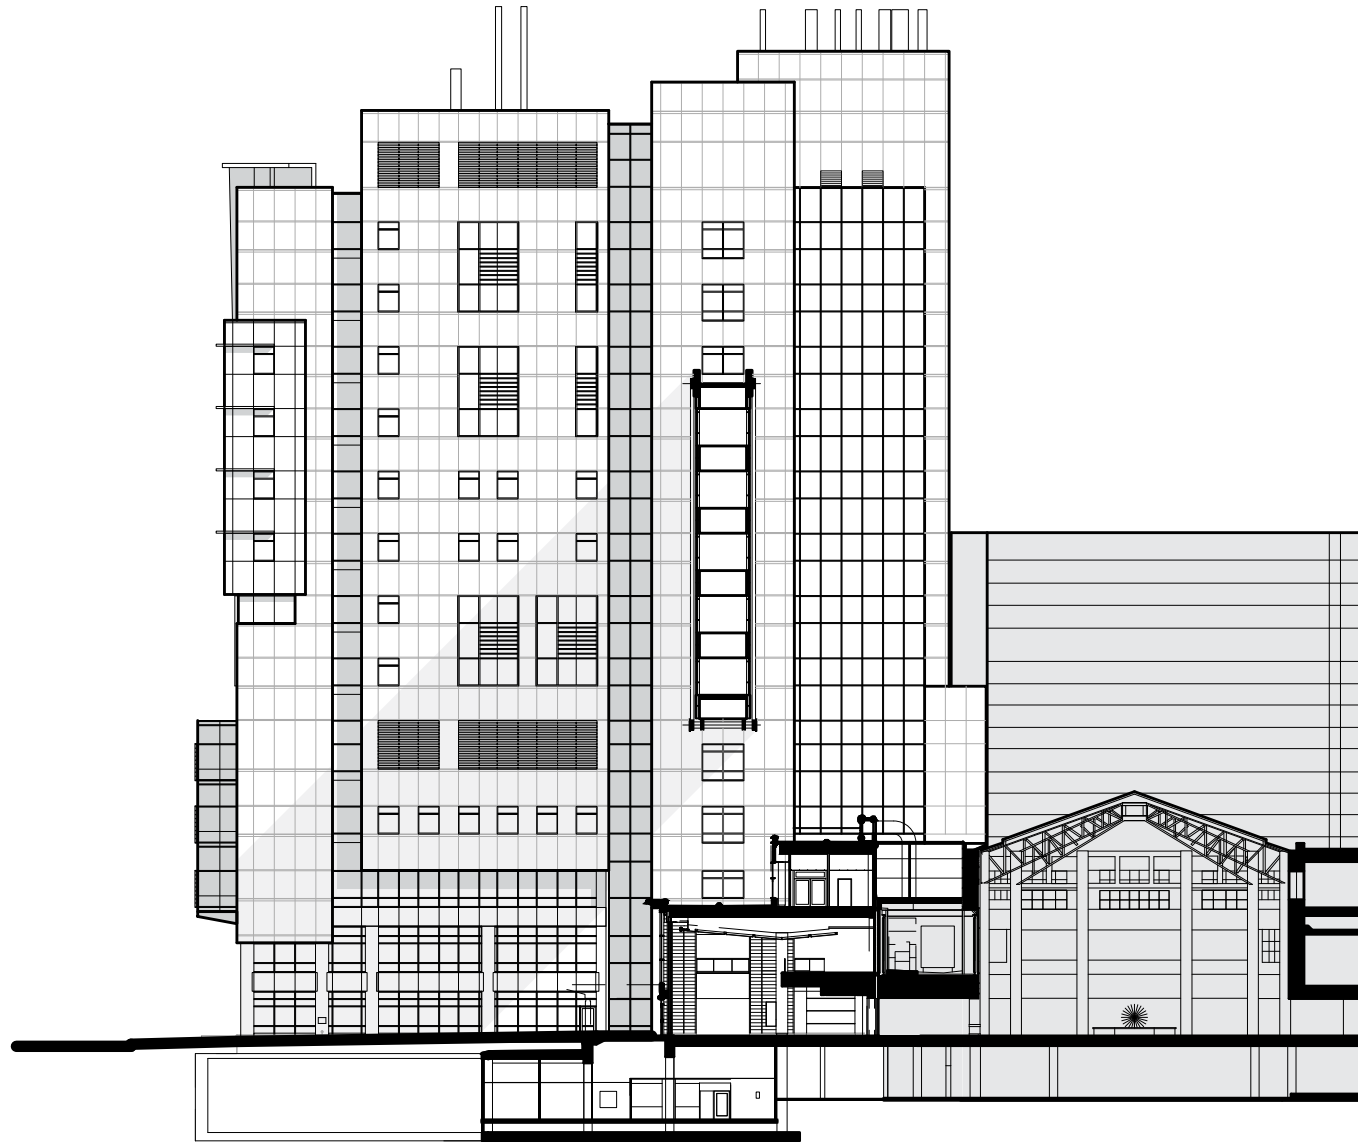


SOUTH ELEVATION

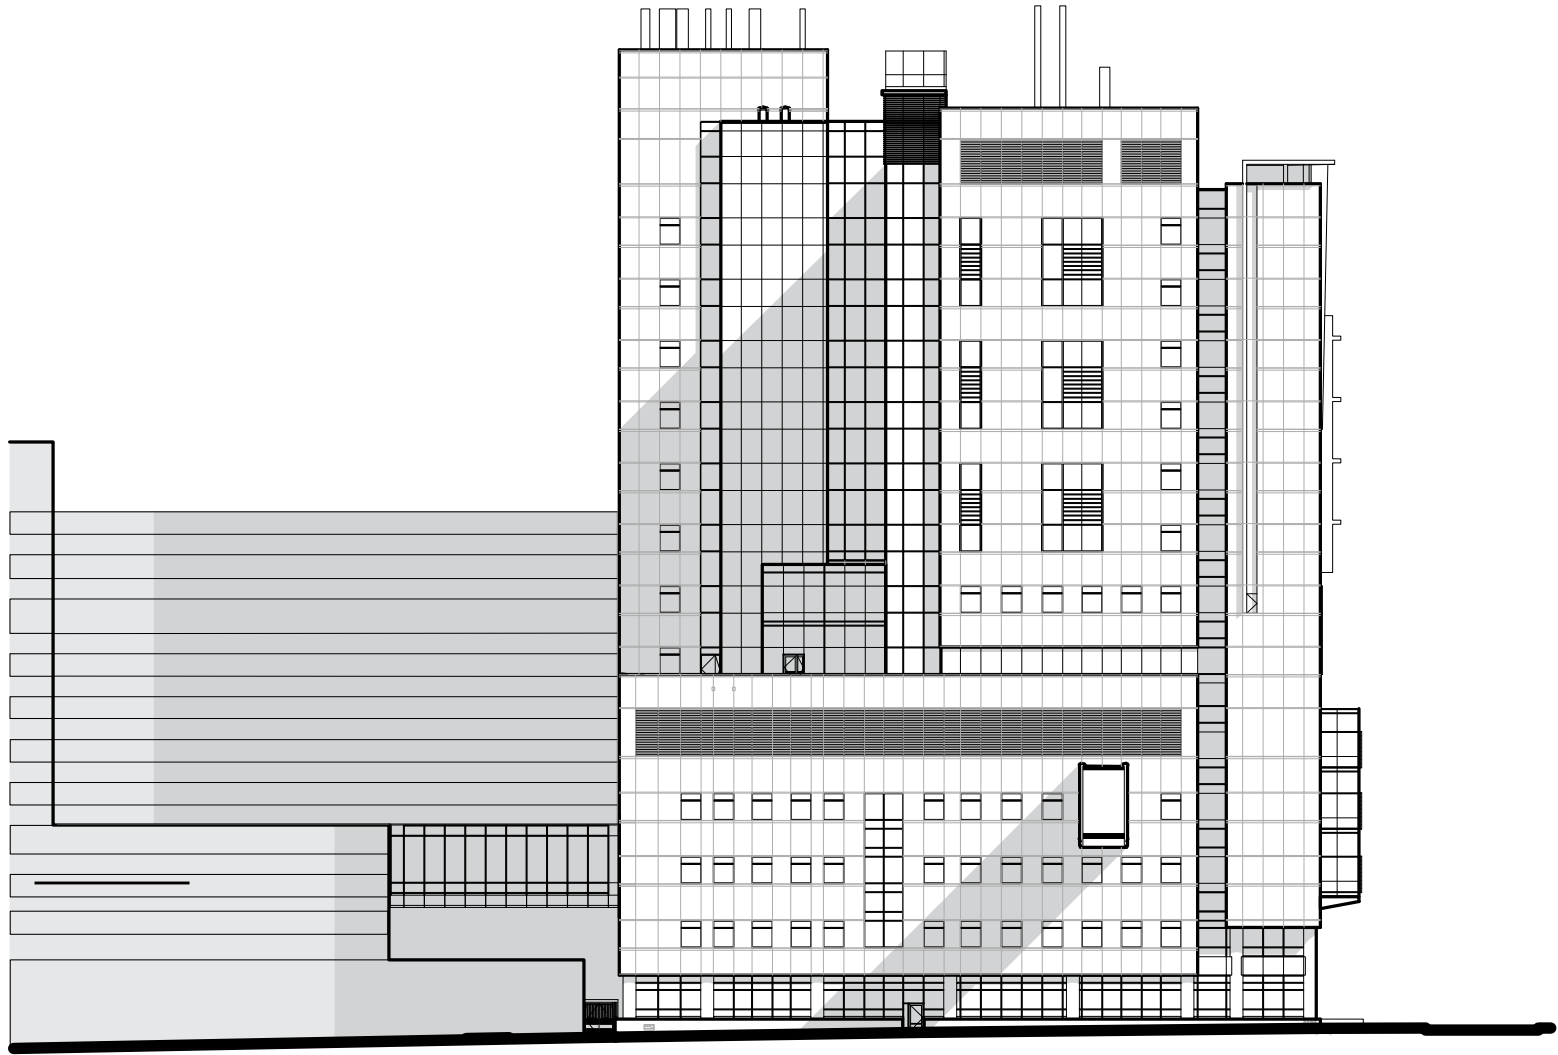

NORTH ELEVATION

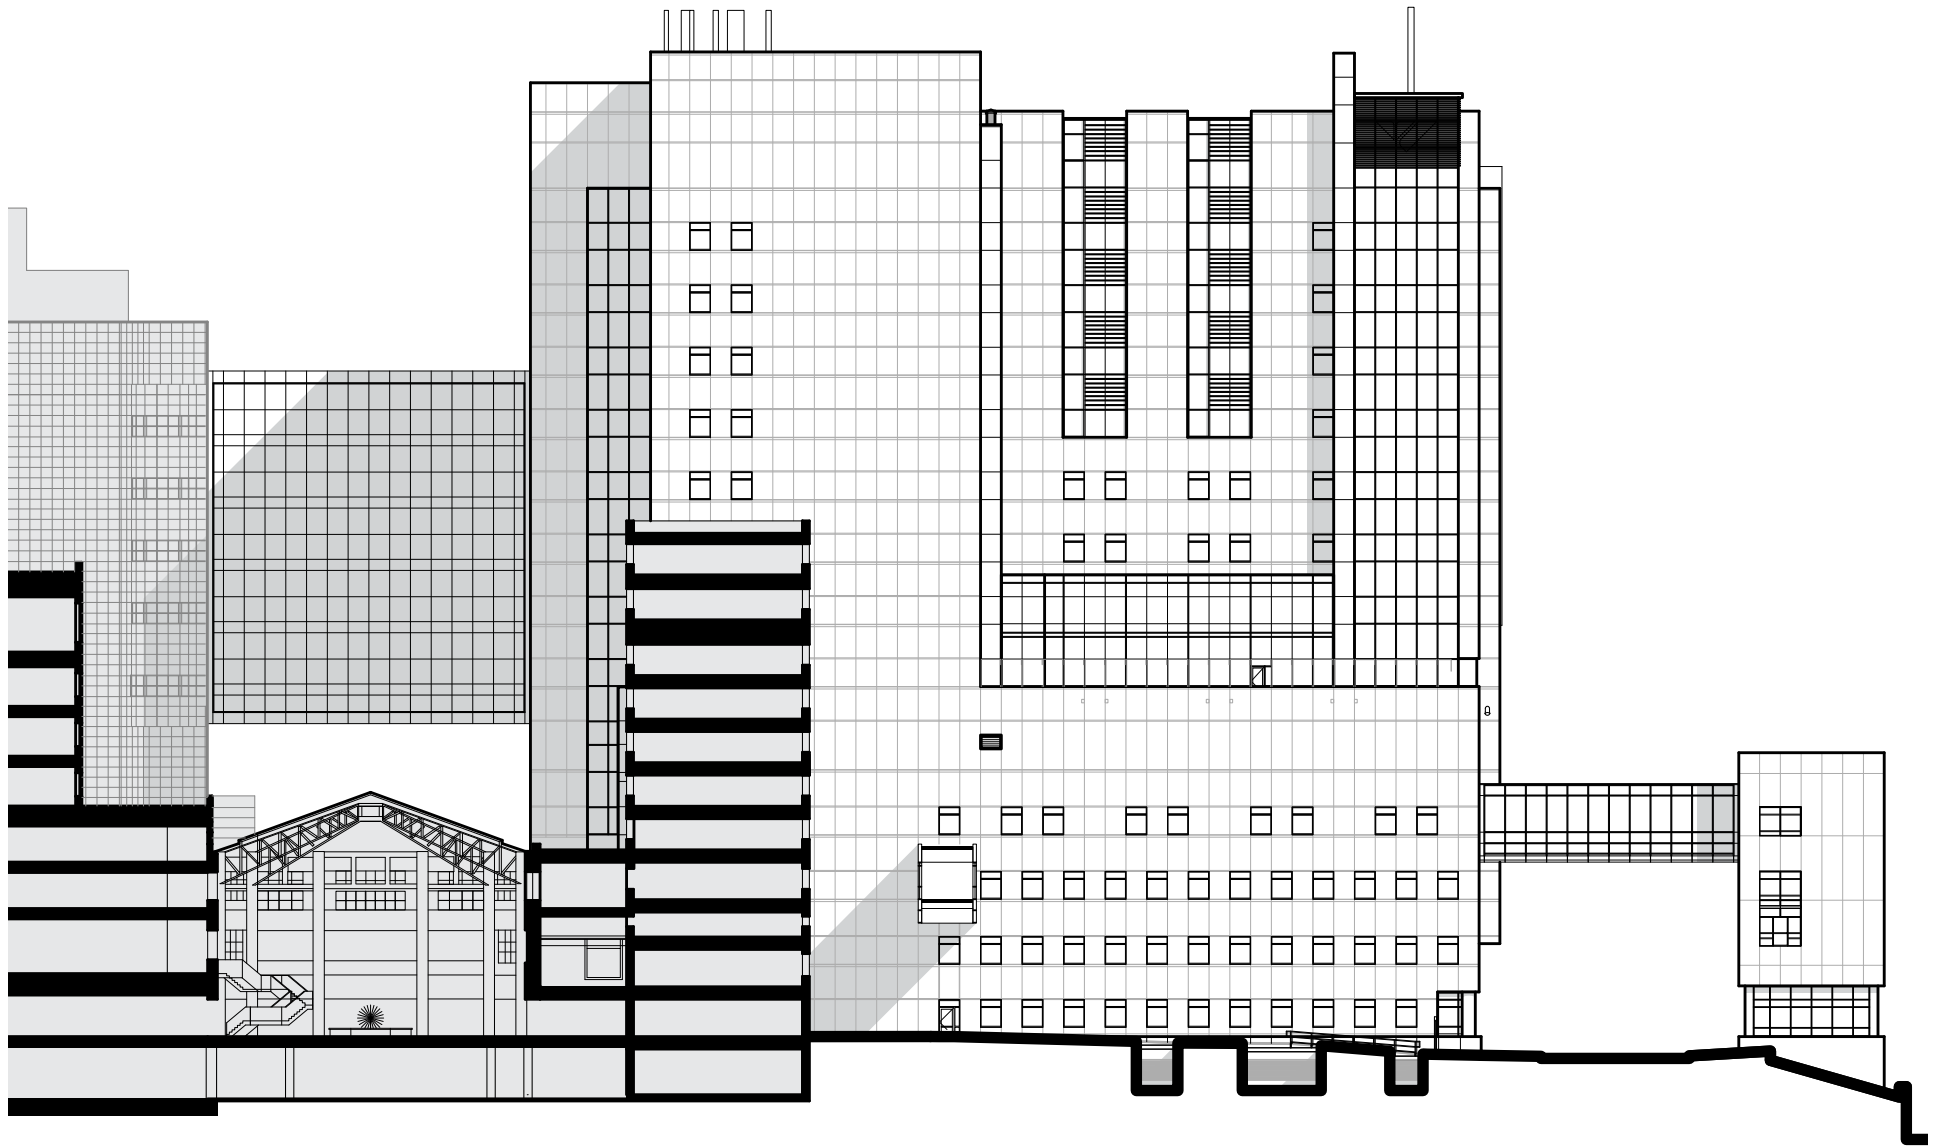

EAST ELEVATION

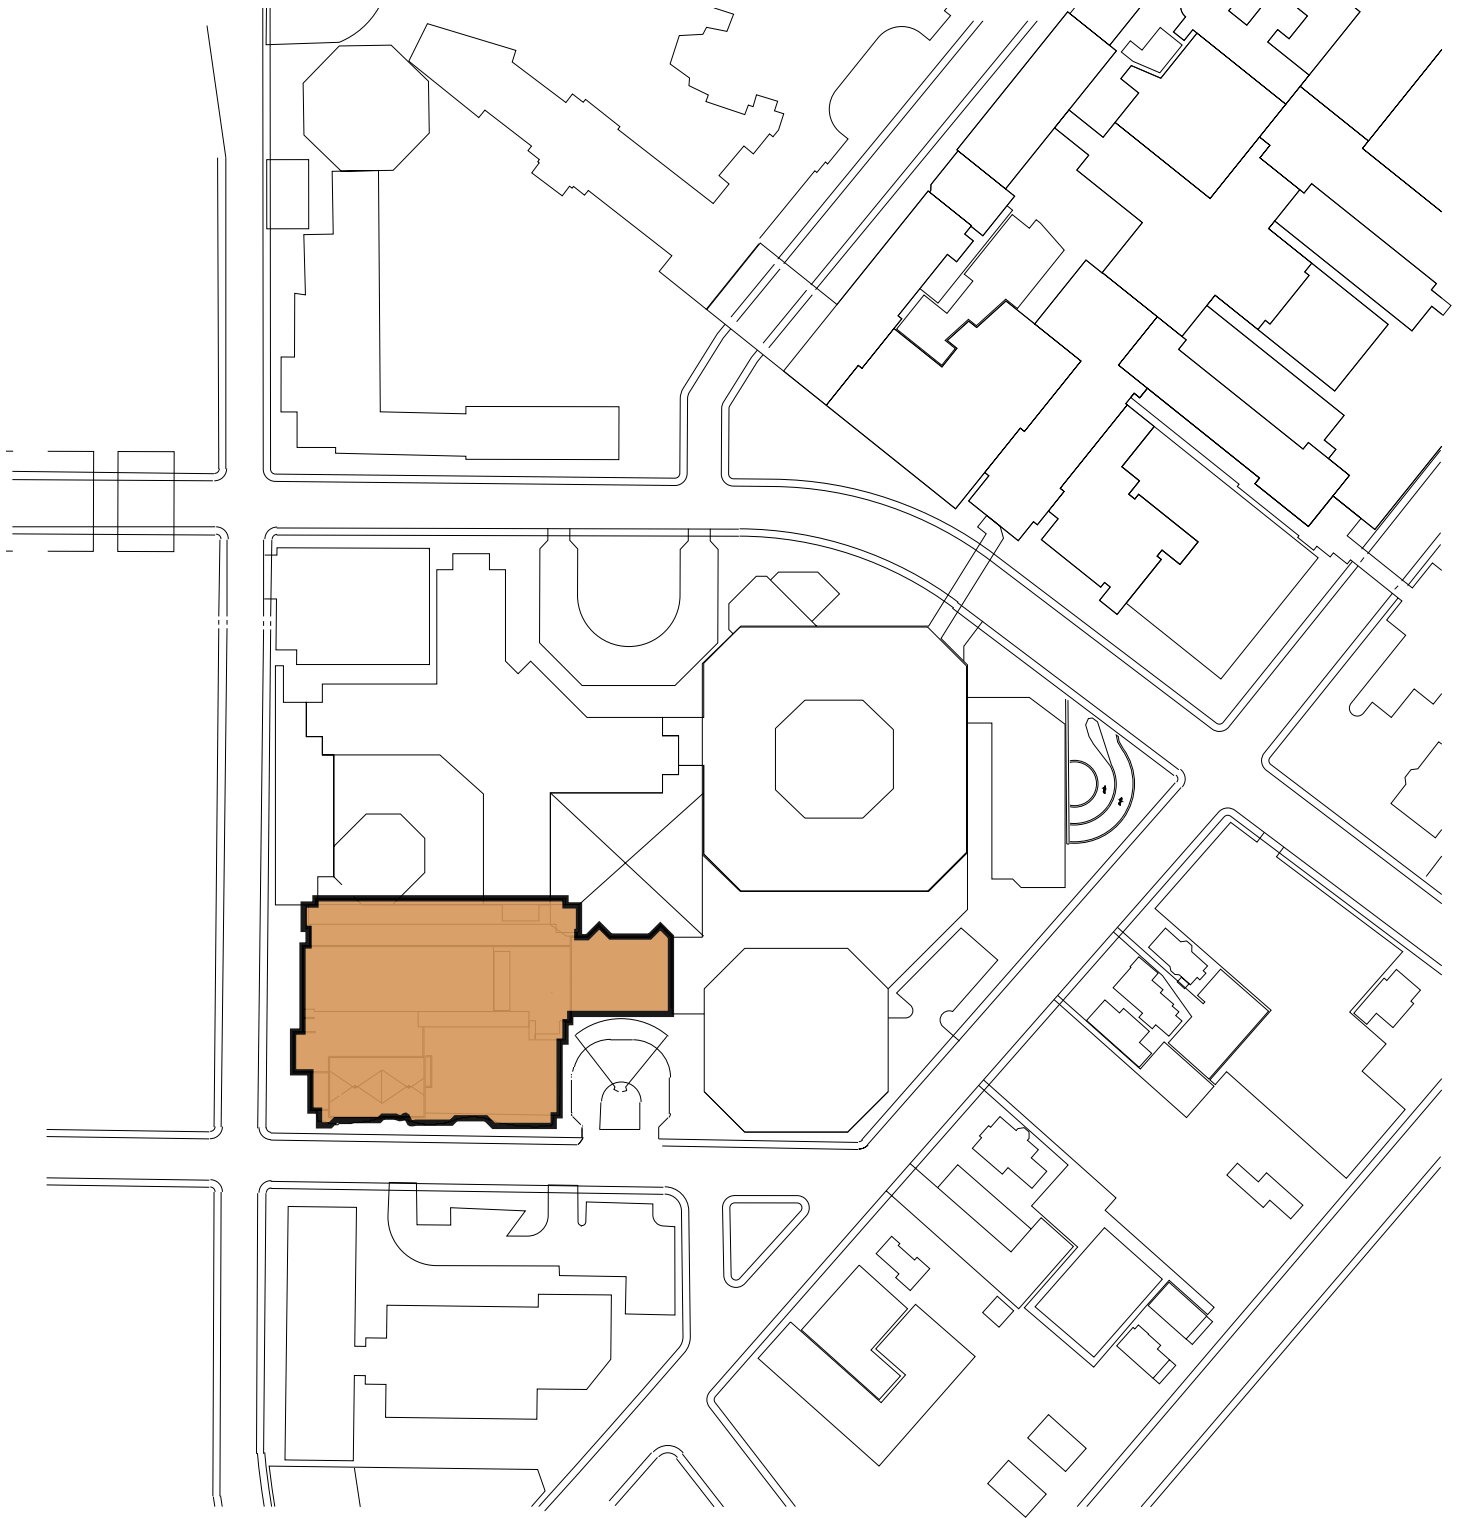

SITE PLAN

