
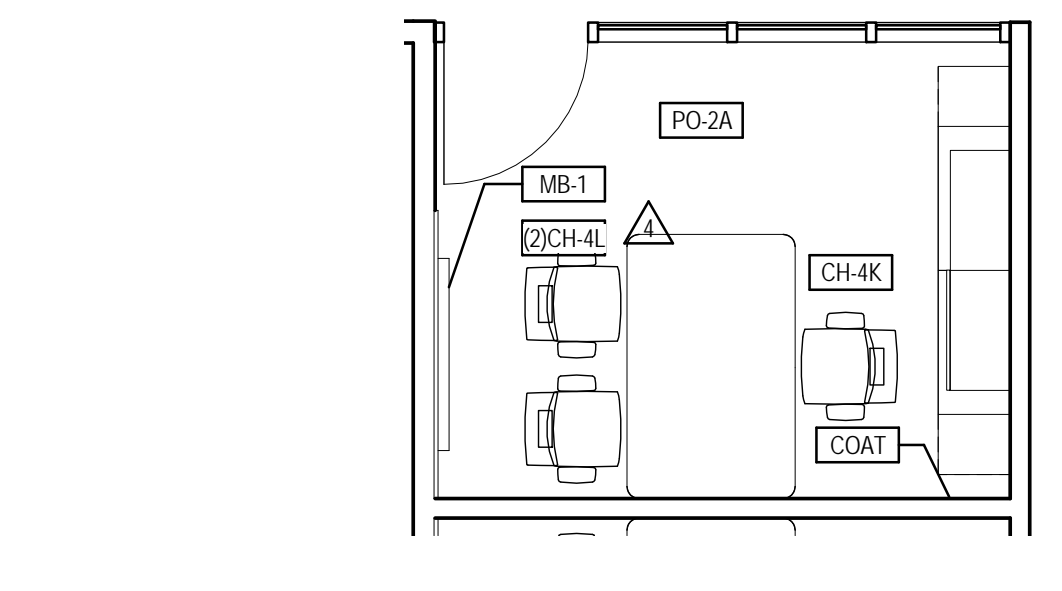


**FURNITURE PLAN NOTES**



1. ALL PRIVATE OFFICES ON 2ND, 3RD & 4TH FLOORS TO BE PO-2. SEE ENLARGED PLAN FOR FURNITURE INFO ON EACH LEVEL. U.O.N.
2. ALL PRIVATE OFFICES ON 4TH & 5TH FLOORS TO BE PO-2A. SEE ENLARGED PLAN FOR FURNITURE INFO ON EACH LEVEL.
3. ALL WORKSTATIONS TO BE WS-1. U.O.N.
4. ALL OPEN OFFICE AREA TASK CHAIRS TO BE CH-9A.
5. PROVIDE PRIVACY SCREENS IN ALL OFFICE B ON 3RD & 4TH FLOORS.
6. SEE ENLARGED PLANS FOR OFFICE B FURNITURE ON 3RD AND 4TH FLOORS.
7. PROVIDE BLOCKING 1/8 GAUGE METAL PLATE IN PARTITIONS FOR WALL MOUNTED FURNITURE AS REQUIRED. COORDINATE LOCATIONS AND BLOCKING TYPE WITH FURNITURE VENDOR.
8. REFER TO FINISH PLANS AND ELEVATIONS FOR EXTENT / LOCATION OF FULL HEIGHT MARKER BOARD AND FABRIC WRAPPED PANELS.
9. PROVIDE POWER POD AT 4P MEETING ROOMS & SINGLE OFFICES.

**FURNITURE PLAN KEY NOTES**

- ◇ PROVIDE ALT PRICING (2) SINGLE MONITOR ARMS AT OFFICE B TO MATCH MBA
- ◇ ADJUSTABLE WORKSURFACE POSSIBLE LOCATION. FINAL LOCATION TO BE CONFIRMED BY DELOITTE
- ◇ PROVIDE PRIVACY SCREEN AT MILLWORK WORK COUNTER BETWEEN SEATINGS. SCREEN TO MATCH PO-9

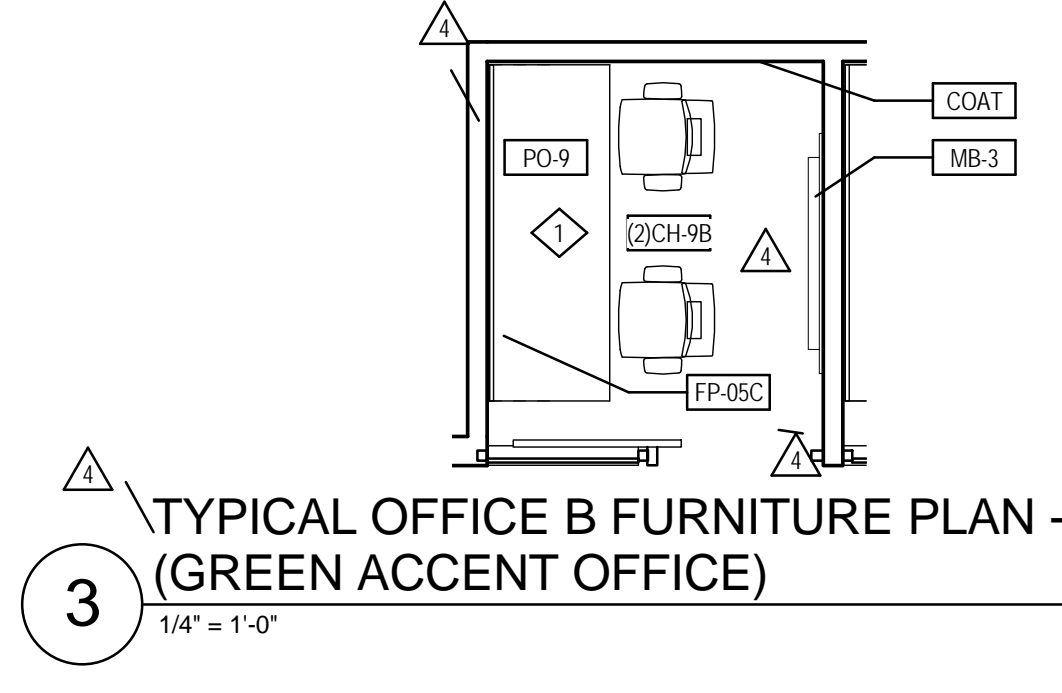

1 FURNITURE PLAN - LEVEL 4  
1/8" = 1'-0"

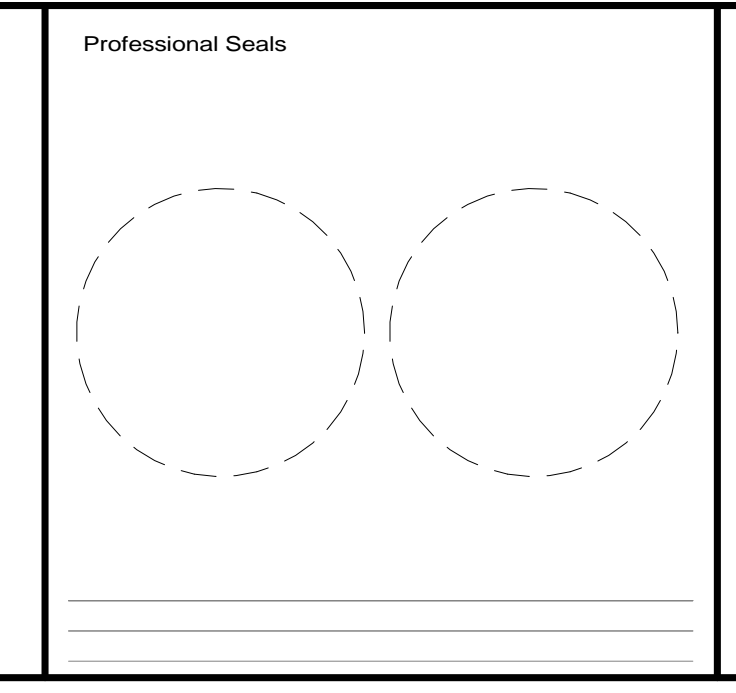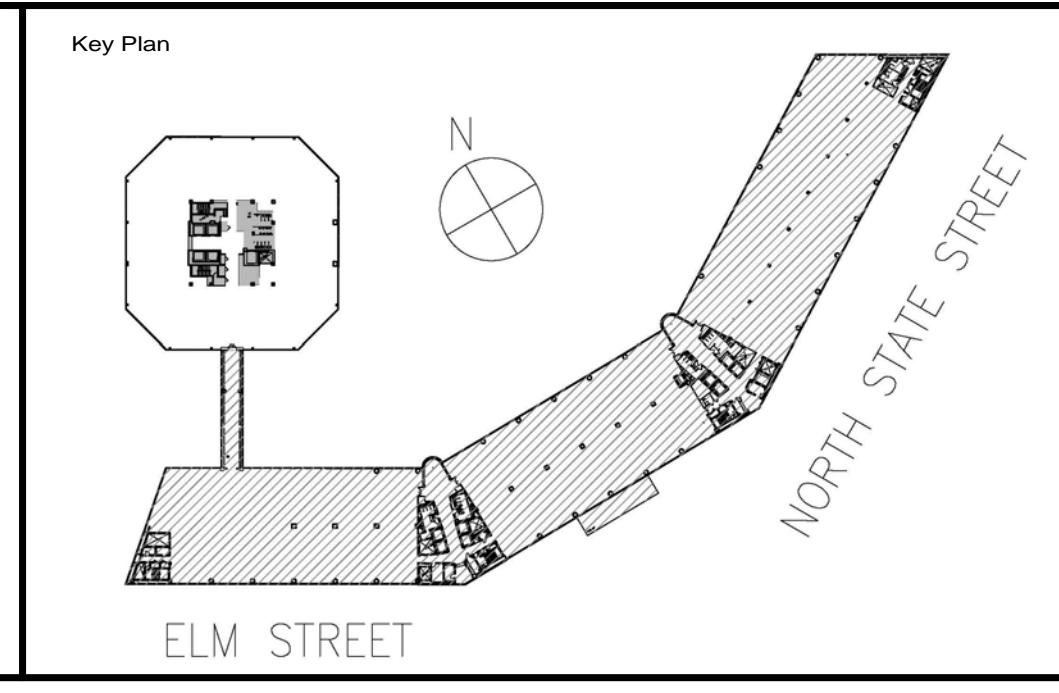

Project Scope  
**DELOITTE STAMFORD**

Prepared for  
**Deloitte Stamford**  
695 E. Main Street  
Stamford, CT 06904

Contract No: 13.07062.00



**JK**  
1065 Avenue of the Americas, 6th Floor  
New York, NY 10018  
Voice: 1 212 744 1200  
Fax: 1 212 633 1163  
hok.com

In Association with  
**JACOBS KLING STUBBINS**  
Jacobs KlingStubbins  
MEPP Engineers  
2301 Chestnut Street  
Philadelphia, PA 19103  
Voice: 1 215 569 2900  
Fax: 1 215 569 5963  
Jacobs.com

**LIGHTING WORKSHOP**  
Lighting Workshop  
Lighting Consultant  
20 Jay Street, Suite 600  
Brooklyn, NY 11201  
Voice: 1 212 796 6510  
Fax: 1 212 796 2072  
lgworkshop.com

No.	Issue Description	Date
1	PROGRESS SET	2014.04.15
2	ISSUE FOR BID	2014.04.22
3	ISSUE FOR PERMIT	2014.04.28
4	BULLETIN #2	2014.06.09
5	BULLETIN	Date: 12

No.	Revision Description	Date
1	PROGRESS SET	2014.04.15
2	ISSUE FOR BID	2014.04.22
3	ISSUE FOR PERMIT	2014.04.28
4	BULLETIN #2	2014.06.09
5	BULLETIN	Date: 12

Drawn by: Author Reviewed by: Checker  
Project No: 13.07062.00  
Sheet Title:  
**FURNITURE PLAN 4TH FLOOR**  
Original drawing is 36" x 48". Scale applies accordingly if reduced.  
Sheet Number:  
**A-204.30**  
Drawn: [ ]