

# FLOOR FINISHES SPECIFICATION

## CERAMIC TILE (CT)

See Specification section No. 09 30 00 for details

## STONE TILE (ST)

See Specification section No. 09 30 00 for details

## LINOLEUM (LIN)

### Forbo Marmoleum

LIN 1 Pattern: Real Authentic, Rosato 3120

LIN 2 Pattern: Real Authentic, Concrete 3136

## RUBBER (RB) (RB-W)

### Nora Rubber Floor

Color 1 Pattern Grano; Color Ammonite No. 4896

Color 2 Pattern Grano; Color Blue Indicolite No. 4872

Color 3 Pattern Grano; Color Dalmation Jasper No. 4879

## SHEET VINYL/WELDED (SV) (SV-W)

### Toli Mature Wood

Color 1: Natural Maple No. 741

Color 2: Natural American Cherry 492

Note: Welding rod to match primary color

### FreeFit Standard

Color 3: To Be Selected from Mfr. Standard Range

## TERRAZZO (TRZ)

See Specification Section No. 09 66 23

## VINYL BASE (VB)

Color to follow upon submission

## MANNINGTON (VCT-A)

Color 1: Brushwork No. 717, "Venetian Silk"

Color 2: Brushwork No. 707 "Canvas"

Color 3: Solidpoint No. 322 "Iron"

Color 4: Brushwork No. 713 "Florentine"

## CARPET (CPT)

Tandus: "Aftermath II" Modular Carpet

Color 1: Color 23503 "Duffle"

# NOTES:

## WALL FINISH NOTES:

1. All walls to be painted Color P-1 EXCEPT as otherwise noted. Assume 40% of all walls to receive 1 of 19 possible accent colors. Each room and Corridor to have accent color at one or two walls, typ at all levels.

2. All hollow metal frames at doors and glazed openings to be painted Color P-1 EXCEPT as otherwise noted

3. All GWB ceilings and soffits to be painted Color P-1 EXCEPT as otherwise noted

4. All painted doors to be Color P-1 EXCEPT as otherwise noted.

6. Stair 1 and 2: Paint all exposed steel at stair, including railing

7. Paint all exposed steel at bridge Color P-1, EXCEPT as otherwise noted

8. Prior to start of painting for each floor, review paint plans with Architect on site. Terminations of all accent colors to be reviewed.

## FLOOR FINISH NOTES:

1. All materials to transition at centerline of door or opening unless noted otherwise.

2. Additional patchwork indicated on finish/RCP or Demolition plans may not be indicated on schedule.

3. LIN to be 2 color pattern (LIN1 Field with Border of LIN2), where indicated.

4. All SV to be 1 color (SV1) unless otherwise noted on finish schedule.

5. All ORs to have 3 color rubber pattern as noted on finish schedule.

# WALL FINISHES KEY:

## FINISH SPECIFICATIONS:

### PAINT FINISHES

- P1 COLOR TO MATCH BENJAMIN MOORE PAINT NO. 960 "DOVE WING" (YNHH P-15)
- P2 COLOR TO MATCH BENJAMIN MOORE PAINT NO. 1044 "LIGHTHOUSE LANDING"
- P3 COLOR TO MATCH BENJAMIN MOORE PAINT NO. 1494 "VALE MIST"
- P4 COLOR TO MATCH BENJAMIN MOORE PAINT NO. 1495 "OCTOBER MIST"
- P5 COLOR OMITTED  
COLOR TO MATCH SHERWIN WILLIAM PAINT NO. 6478 "WATERY"
- P6 COLOR OMITTED  
COLOR TO MATCH MARTIN SENOUR PAINT NO. 53-3 "BOLD BLOSSOM"
- P7 COLOR TO MATCH MARTIN SENOUR PAINT NO. 51-5 "CINNAMON DAZZLE"
- P8 COLOR TO MATCH SHERWIN WILLIAM PAINT NO. 6225 "SLEEPY BLUE"
- P9 COLOR TO MATCH BENJAMIN MOORE PAINT NO. 830 "HARLEQUIN BLUE" (YNHH P-5)
- P10 COLOR TO MATCH BENJAMIN MOORE PAINT NO. 831 "STRATFORD BLUE" (YNHH P-6)
- P11 COLOR TO MATCH BENJAMIN MOORE PAINT NO. 832 "BLUE HERON"
- P12 COLOR OMITTED  
COLOR TO MATCH BENJAMIN MOORE PAINT NO. 1002 "FEATHERSTONE"
- P13 COLOR OMITTED  
COLOR TO MATCH BENJAMIN MOORE PAINT NO. 1004 "DESERT LIGHT"
- P14 COLOR TO MATCH BENJAMIN MOORE PAINT NO. 142 "PINEAPPLE SMOOTHY"
- P15 COLOR OMITTED  
COLOR TO MATCH BENJAMIN MOORE PAINT NO. 828 "AIRWAY"
- P16 COLOR TO MATCH BENJAMIN MOORE PAINT NO. 1496 "RAINTREE GREEN"
- P17 COLOR OMITTED  
COLOR TO MATCH MARTIN SENOR PAINT NO. 139-6 LOBSTER BISQUE
- P18 COLOR TO MATCH BENJAMIN MOORE "SUPER WHITE"
- P19 COLOR TO MATCH RED OFCI VCT AT LEVEL 2 MRI SUITE

# CEILING FINISHES SPECIFICATION

## ACOUSTICAL CEILING TILE (ACT)

See Specification Section No. 09 51 13 for details

# WALL FINISHES SPECIFICATION

## WALL PROTECTION (WP)

See Specification Section 10 XX XX

Shepley Bulfinch Richardson & Abbott  
Architecture / Planning / Interiors / Est. 1874  
2 Seaport Lane, Boston, Massachusetts 02210  
T: 617.423.1700 F: 617.451.2420  
www.ShepleyBulfinch.com

Shepley Bulfinch

Spiegel Zamecnik & Shah Inc.

54 Wall Street  
New Haven, CT 06511  
STRUCTURAL ENGINEER

Bard, Rao + Athanas

311 Arsenal Street  
Watertown, MA 02472  
M.E.P. ENGINEER

Tighe & Bond

1000 Bridgeport Avenue, Floor 3  
Shelton, CT 06484  
CIVIL ENGINEER


Towers | Golde

85 Willow Street  
New Haven, CT 06511  
LANDSCAPE ARCHITECT

R.W. Sullivan

529 Main Street, Suite 203  
Boston, MA 02129  
CODE & REGULATORY

NO.	DATE	DESCRIPTION	REVISION

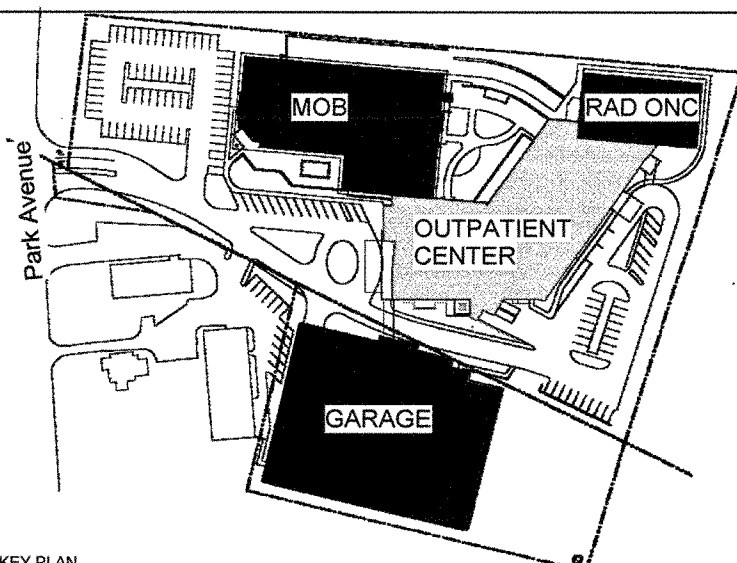

## BRIDGEPORT HOSPITAL

OWNER


## PARK AVENUE CAMPUS OUTPATIENT CENTER

5520 Park Avenue  
Trumbull, CT 06611

PROJECT

## GENERAL FINISHES NOTES

DRAWING TITLE

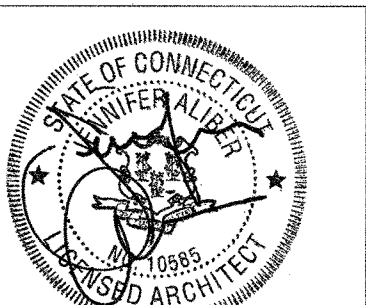

PROJECT NORTH  
DATE JULY 12, 2013

SCALE 4512.001

JOB NUMBER 4512.001

DRAWN MM CHECKED Checker

CONSTRUCTION DOCUMENTS

# AI000

DRAWING NUMBER



FINISH SCHEDULE_LEVEL G					
Number	Name	Base Finish	Floor Finish	Wall Finish	Comments
<b>LEVEL G</b>					
E1	ELEV-VIS				See Specification
E2	ELEV-VIS				See Specification
E3	ELEV-VIS				See Specification
E4	ELEV-SERV				See Specification
G-100	VEST	TB	Walk Off Grill + Tile	PT with Accent Paint Wall	Walk Off Grill
G-101	LOBBY	TB	TZ	PT with Accent Paint Wall	Wood Paneling as Noted on Int. Elevations - 5 Color TZ Pattern, see Floor Finish Plans
G-102	RECP	TB	TZ	PT	5 Color TZ Pattern, See Floor Finish Plans
G-105A	TLT-PUB	CT	CT2	CT3/CT4	See Typ. Tile Pattern
G-105B	TLT-PUB	CT	CT2	CT3/CT4	See Typ. Tile Pattern
G-105C	JAN	CT	CT6	CT5	See Typ. Tile Pattern
G-105E	FUEL PUMP	RB	Sealed Concrete	PT	
G-200	WORK	RB	CPT1	PT with Accent Paint Wall	
G-201	CHECK-OUT	RB	CPT1	PT	
G-202	CONS	RB	CPT1	PT with Accent Paint Wall	
G-203	INTAKE	RB	SV1	PT with Accent Paint Wall	
G-204	OFF SOC WK (2)	RB	CPT1	PT	
G-205	INTAKE	RB	SV1	PT with Accent Paint Wall	
G-206	OFF NAV (2)	RB	CPT1	PT	
G-207	TLT-PAT	CT	CT2	CT1/CT3	See Typ. Tile Pattern
G-208	OFF APN (2)	RB	CPT1	PT	
G-209	EXAM 1	RB	SV	PT with Accent Paint Wall	2 Color Floor Pattern SV1 Field, SV2 Border
G-210	EXAM 1	RB	SV	PT with Accent Paint Wall	2 Color Floor Pattern SV1 Field, SV2 Border
G-211	TLT-PAT	CT	CT2	CT1/CT3	See Typ. Tile Pattern
G-212	CLEAN	RB	LIN1	PT	
G-213	SU	RB	LIN1	PT	
G-214	EXAM 1	RB	SV	PT with Accent Paint Wall	2 Color Floor Pattern SV1 Field, SV2 Border
G-215	EXAM 1	RB	SV	PT with Accent Paint Wall	2 Color Floor Pattern SV1 Field, SV2 Border
G-216	EXAM 1	RB	SV	PT with Accent Paint Wall	2 Color Floor Pattern SV1 Field, SV2 Border
G-217	EXAM 1	RB	SV	PT with Accent Paint Wall	2 Color Floor Pattern SV1 Field, SV2 Border
G-218	M.A. (2)	RB	LIN1	PT	
G-219	TLT-PAT	CT	CT2	CT1/CT3	See Typ. Tile Pattern
G-220	EXAM 1	RB	SV	PT with Accent Paint Wall	2 Color Floor Pattern SV1 Field, SV2 Border
G-221	EXAM 1	RB	SV	PT with Accent Paint Wall	2 Color Floor Pattern SV1 Field, SV2 Border
G-222	OFF MD	RB	CPT1	PT	
G-223	OFF MD	RB	CPT1	PT	
G-224	TLT-PAT	CT	CT2	CT1/CT3	See Typ. Tile Pattern
G-225	EQ	RB	LIN1	PT	
G-226	EXAM 1	RB	SV	PT with Accent Paint Wall	2 Color Floor Pattern SV1 Field, SV2 Border
G-228	TRMT	RB	SV	PT with Accent Paint Wall	2 Color Floor Pattern SV1 Field, SV2 Border
G-229	EXAM 1	RB	SV	PT with Accent Paint Wall	2 Color Floor Pattern SV1 Field, SV2 Border
G-230	EXAM 1	RB	SV	PT with Accent Paint Wall	2 Color Floor Pattern SV1 Field, SV2 Border
G-231	EXAM 1	RB	SV	PT with Accent Paint Wall	2 Color Floor Pattern SV1 Field, SV2 Border
G-232	STOR-EQ	RB	VCT1	PT	
G-233	M.A. (2)	RB	LIN1	PT	
G-234	TLT-PAT	CT	CT2	CT1/CT3	See Typ. Tile Pattern
G-235	EXAM 1	RB	SV	PT with Accent Paint Wall	2 Color Floor Pattern SV1 Field, SV2 Border
G-236	EXAM 1	RB	SV	PT with Accent Paint Wall	2 Color Floor Pattern SV1 Field, SV2 Border
G-237	OFF MD	RB	CPT1	PT	
G-238	OFF MD	RB	CPT1	PT	
G-239	TLT-ST	CT	CT2	CT1/CT3	
G-240	WORK	RB	CPT1	PT with Accent Paint Wall	
G-240A	OFF PAR (2)	RB	CPT1	PT	
G-240B	OFF CLIN RES (2)	RB	CPT1	PT	
G-240C	OFF MGR	RB	CPT1	PT	
G-240D	OFF DIR	RB	CPT1	PT	
G-240E	CLOS	RB	CPT1	PT	
G-241	EXAM 1	RB	SV	PT with Accent Paint Wall	2 Color Floor Pattern SV1 Field, SV2 Border
G-242	OFF MD	RB	CPT1	PT	
G-243	OFF MD	RB	CPT1	PT	
G-244	INFUS (4)	RB	SV	PT	2 Color Floor Pattern SV1 Field, SV2 Border
G-245	INFUS-PRIV	RB	SV	PT with Accent Paint Wall	2 Color Floor Pattern SV1 Field, SV2 Border
G-246	INFUS (4)	RB	SV	PT	2 Color Floor Pattern SV1 Field, SV2 Border
G-247	INFUS-PRIV	RB	SV	PT with Accent Paint Wall	2 Color Floor Pattern SV1 Field, SV2 Border
G-248	INFUS (4)	RB	SV	PT	2 Color Floor Pattern SV1 Field, SV2 Border
G-249	MEDS	RB	LIN1	PT	
G-250A	INFUS (4)	RB	SV	PT	2 Color Floor Pattern SV1 Field, SV2 Border
G-250B	INFUS (4)	RB	SV	PT	2 Color Floor Pattern SV1 Field, SV2 Border
G-251	LIVING RM	RB	CPT1	PT with Accent Paint Wall	
G-252	BK-ST	RB	SV	PT with Accent Paint Wall	2 Color Floor Pattern SV1 Field, SV2 Border
G-253	INFUS-PRIV-ISO	RB	SV	PT with Accent Paint Wall	2 Color Floor Pattern SV1 Field, SV2 Border
G-253A	TLT-PAT-ISO	CT	CT2	CT1/CT3	See Typ. Tile Pattern
G-254	TLT-ST	CT	CT2	CT1/CT3	See Typ. Tile Pattern
G-255	INFUS-PRIV	RB	SV	PT with Accent Paint Wall	2 Color Floor Pattern SV1 Field, SV2 Border
G-257	MEDS	RB	LIN	PT	2 Color Floor Pattern LN1 Field, LN2 Border
G-300	WORK-PHLEB	RB	LIN	PT	2 Color Floor Pattern LN1 Field, LN2 Border
G-301	PHLEB	RB	LIN	PT with Accent Paint Wall	2 Color Floor Pattern LN1 Field, LN2 Border
G-302	TLT-PAT	CT	CT2	CT1/CT3	See Typ. Tile Pattern
G-303	PHLEB	RB	LIN	PT with Accent Paint Wall	2 Color Floor Pattern LN1 Field, LN2 Border
G-304	PHLEB	RB	LIN	PT with Accent Paint Wall	2 Color Floor Pattern LN1 Field, LN2 Border
G-305	WORK-LAB	RB	LIN1	PT	
G-305a	CLOS	RB	LIN1	PT	

FINISH SCHEDULE_LEVEL G					
Number	Name	Base Finish	Floor Finish	Wall Finish	Comments
G-305b	CLOS-DI	RB	LIN1	PT	
G-306	LAB	RB	LIN1	PT	
G-307	OFF SUPERV	RB	CPT1	PT	
G-400	WORK-PHARM	RB	LIN	PT	2 Color Floor Pattern LN1 Field, LN2 Border
G-401	OFF	RB	CPT1	PT	
G-402	INVEST DRUGS	RB	LIN1	PT	
G-404	ANTE-POS	RB	LIN1	PT	
G-405	STERILE PREP-POS	RB	LIN1	PT	
G-406	STERILE PREP-NEG	RB	LIN1	PT	
G-407	RECV	RB	LIN1	PT	
G-500	LOAD DOCK	RB	Sealed Concrete	PT	
G-501	HOLD-G-SOILED	RB	LIN1	CMU - PT	
G-501A	STOR-BIOHAZ	RB	LIN1	PT	
G-501B	FIRE PUMP	RB	VCT1	PT	
G-502	STOR-TRASH	RB	VCT1	PT	
G-503	RECV	RB	Sealed Concrete	CMU - PT	
G-503A	MANIFOLD/EMPTY TANKS	RB	LIN1	PT	
G-503B	OFF ENG	RB	CPT1	PT	
G-503C	STOR-SECURE	RB	VCT1	PT	
G-503D	TLT-ST	CT	CT2	CT1/CT3	See Typ. Tile Pattern
G-505	BK-SUPP SVC	RB	SVF	PT with Accent Paint Wall	2 Color Floor Pattern SV1 Field, SV2 Border
G-506	CONF RM	RB	CPT1	PT	
G-507	MECHANICAL ROOM	RB	Sealed Concrete	PT	
G-507A	ELEC	RB	Sealed Concrete	PT	
G-507B	CHILLER ROOM	RB	Sealed Concrete	PT	
G-507C	EM ELEC	RB	Sealed Concrete	PT	
G-508	BIOMED ENG	RB	LIN1	PT	
G-510	HSKP	RB	LIN1	PT	
G-512	STOR-IT	RB	LIN1	PT	
G-600	LOBBY	RB	SV3	PT with Accent Paint Wall	
G-602	TLT-PUB	CT	CT2	CT1/CT3	See Typ. Tile Pattern
G-603	JAN	CT	CT6	CT5	See Typ. Tile Pattern
G-2000	CORR	RB	LIN1	PT with Accent Paint Wall	
G-2000A	WORK-INFUS	RB	LIN1	PT with Accent Paint Wall	
G-2000B	WORK-INFUS	RB	LIN1	PT with Accent Paint Wall	
G-2000C	WORK-INFUS	RB	LIN1	PT with Accent Paint Wall	
G-2000D	WORK-INFUS	RB	LIN1	PT with Accent Paint Wall	
G-2000E	WORK-INFUS	RB	LIN1	PT with Accent Paint Wall	
G-2000F	NOUR	RB	LIN1	PT	
G-2000G	WORK-INFUS	RB	LIN1	PT with Accent Paint Wall	
G-2001	CORR	RB	LIN1	PT with Accent Paint Wall	
G-2001A	CORR	RB	LIN1	PT with Accent Paint Wall	
G-2002	CORR	RB	LIN1	PT with Accent Paint Wall	
G-2003	CORR	RB	LIN1	PT with Accent Paint Wall	
G-2004	CORR	RB	LIN1	PT with Accent Paint Wall	
G-2004A	CORR	RB	LIN1	PT with Accent Paint Wall	
G-2005	CORR	RB	LIN1	PT with Accent Paint Wall	
G-2005A	CORR	RB	LIN1	PT with Accent Paint Wall	
G-6001	CORR	RB	LIN1	PT	
G-6000	CORR	RB	LIN1	PT with Accent Paint Wall	
G-7000	CORR	RB	LIN1	PT with Accent Paint Wall	
G-A244	ALC	RB	LIN1	PT with Accent Paint Wall	
G-A246	ALC	RB	LIN1	PT with Accent Paint Wall	
G-A248	ALC	RB	LIN1	PT with Accent Paint Wall	
G-A250A	ALC	RB	LIN1	PT with Accent Paint Wall	
G-A250B	ALC	RB	LIN1	PT with Accent Paint Wall	
G-A2001	NOUR	RB	LIN1	PT with Accent Paint Wall	
G-A3000	WTG-PHLEB	RB	LIN	PT with Accent Paint Wall	2 Color Floor Pattern LN1 Field, LN2 Border
G-C501A	CHEMO WASTE	RB	LIN1	PT	
G-C508	CLOS	RB	LIN1	PT	
G-EC1	ELEC	RB	LIN1	PT	
G-EC2	EL	RB	LIN1	PT	
G-EC3	ELEC	RB	LIN1	PT	
G-EC4	ELEC	RB	LIN1	PT	
G-EL1	ELEC NORM	RB	Sealed Concrete	PT	
G-ELV	ELEV CONTROL RM	RB	Sealed Concrete	PT	
G-EM1	ELEC EMER	RB	Sealed Concrete	PT	
G-ST3	STAIR 3	RB	RB3	PT	
G-ST4	STR 4	RB	RB3	PT	
G-TD1	TEL/DATA	RB	Sealed Concrete	PT	
R-100	VEST	RB	CPT1	PT	
R-100A	CLOS	RB	LIN1	PT	
R-104	WORK	RB	CPT1	PT	
R-107	VEST	RB	Carpet entrance mat	PT with Accent Paint Wall	

FINISH SCHEDULE RAD ONC					
Number	Name	Base Finish	Floor Finish	Wall Finish	Comments
<b>LEVEL G</b>					
R-100	VEST	RB	CPT1	PT	
R-100A	CLOS	RB	LIN1	PT	
R-104	WORK	RB	CPT1	PT	
R-107	VEST	RB	Carpet entrance mat	PT with Accent Paint Wall	

FINISH SCHEDULE_LEVEL G MOB					
Number	Name	Base Finish	Floor Finish	Wall Finish	Comments
<b>LEVEL G MOB</b>					
GM-609	CAFE	RB	SV3	PT with Accent Paint Wall	
GM-610	STORAGE	RB	VCT-1	PT	
GM-611	STORAGE	RB	VCT-1	PT	
GM-612	STORAGE	RB	VCT-1	PT	
GM-1000	CORRIDOR	RB	SV3	PT	
GM-1000A	LOBBY	RB	SV3	PT	

Shepley Bulfinch Richardson & Abbott  
Architecture / Planning / Interiors / Est. 1974  
2 Seaport Lane, Boston, Massachusetts 02210  
Tel: 617.451.2420 Fax: 617.451.2428  
www.ShepleyBulfinch.com

Spiegel Zamecnik & Shah Inc.  
54 Wall Street  
New Haven, CT 06511  
STRUCTURAL ENGINEER


Bard, Rao + Athanas  
311 Arsenal Street  
Watertown, MA 02472  
M.E.P. ENGINEER

Tighe & Bond  
1000 Bridgeport Avenue, Floor 3  
Shelton, CT 06484  
CIVIL ENGINEER

Towers | Golde  
85 Willow Street  
New Haven, CT 06511  
LANDSCAPE ARCHITECT

R.W. Sullivan  
529 Main Street, Suite 203  
Boston, MA 02129  
CODE & REGULATORY

NO.	DATE	DESCRIPTION	REVISION

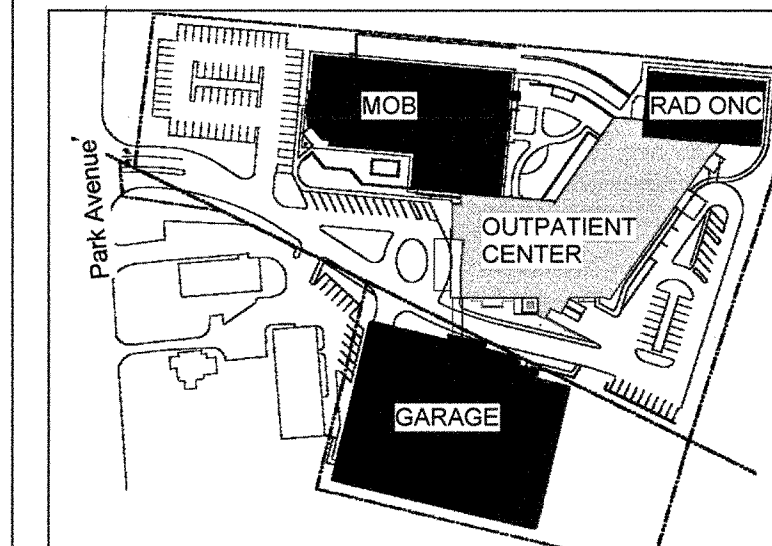

**BRIDGEPORT HOSPITAL**

OWNER  
**PARK AVENUE CAMPUS  
OUTPATIENT CENTER**  
5520 Park Avenue  
Trumbull, CT 06611

**ROOM FINISH SCHEDULE  
GARDEN LEVEL**

DRAWING TITLE

STATE OF CONNECTICUT  
REGISTERED PROFESSIONAL ARCHITECT  
1939  
15000  
15000

PROJECT NORTH  
DATE  
JULY 12, 2013

SCALE  
DATE  
JULY 12, 2013

JOB NUMBER  
4512.001

DRAWN  
MM

CHECKED  
Checker

CONSTRUCTION DOCUMENTS

**AI100**

DRAWING NUMBER

Shepley Bulfinch

PARK AVENUE CAMPUS OUTPATIENT CENTER



Shepley Bulfinch Richardson & Abbott  
Architecture / Planning / Interiors / Est. 1874  
2 Seaport Lane, Boston, Massachusetts 02210  
Tel: 617.423.1700 Fax: 617.451.2420  
www.ShepleyBulfinch.com

Spiegel Zamecnik & Shah Inc.  
54 Wall Street  
New Haven, CT 06511  
STRUCTURAL ENGINEER

Bard, Rao + Athanas  
311 Arsenal Street  
Watertown, MA 02472  
M.E.P. ENGINEER

Tighe & Bond  
1000 Bridgeport Avenue, Floor 3  
Shelton, CT 06484  
CIVIL ENGINEER

Towers | Golde  
85 Willow Street  
New Haven, CT 06511  
LANDSCAPE ARCHITECT

R.W. Sullivan  
529 Main Street, Suite 203  
Boston, MA 02129  
CODE & REGULATORY

FINISH SCHEDULE\_LEVEL 1

Number	Name	Base Finish	Floor Finish	Wall Finish	Comments
LEVEL 1 MOB					
1M-1000	CORRIDOR	RB	CPT1	PT	
1M-1000A	STORAGE	RB	VCT1	PT	
LEVEL 1					
1-100	VEST	TB	Walk Off Grill + Tile		
1-101	LOBBY	CT	CT2	CT3/CT4	
1-102	JAN	CT5	CT6	GWB-PT/CT5 TO 4'-6"	See Typ. Tile Pattern
1-103	TLT-PUB-W	CT	CT2	CT3/CT4	See Typ. Tile Pattern
1-104	TLT-PUB-M	CT	CT2	CT3/CT4	See Typ. Tile Pattern
1-105	WC	TZ	TZ-A	PT	
1-106	FIRE CNRL	RB	LIN1	PT	
1-200	WTG-PCP/URGT CARE	RB	CPT1	PT with Accent Paint Wall	
1-201	RECP	RB	CPT1	PT	
1-201A	CH OUT	RB	LIN1	PT with Accent Paint Wall	
1-202	OFF BUSINESS	RB	CPT1	PT	
1-203	WORK-NURSE (2)	RB	CPT1	PT	
1-204	OFF-MED HOME	RB	CPT1	PT	
1-205	TLT-ST	CT	CT2	CT1/CT3	See Typ. Tile Pattern
1-206	BK-ST	RB	SV	PT with Accent Paint Wall	2 Color Floor Pattern SV1 Field, SV2 Border
1-207	OFF MD	RB	CP1	PT	
1-208	EXAM 2	RB	SV	PT with Accent Paint Wall	2 Color Floor Pattern SV1 Field, SV2 Border
1-209	MA	RB	LIN1	PT	
1-210	EXAM 2	RB	SV	PT with Accent Paint Wall	2 Color Floor Pattern SV1 Field, SV2 Border
1-211	TLT-PAT	CT	CT2	CT1/CT3	See Typ. Tile Pattern
1-212	EXAM 2	RB	SV1	PT with Accent Paint Wall	
1-213	PROC / EXAM	RB	SV	PT with Accent Paint Wall	2 Color Floor Pattern SV1 Field, SV2 Border
1-214	EXAM 2	RB	SV	PT with Accent Paint Wall	2 Color Floor Pattern SV1 Field, SV2 Border
1-215	OFF MD	RB	CPT1	PT	
1-216	EXAM 2	RB	SV	PT with Accent Paint Wall	2 Color Floor Pattern SV1 Field, SV2 Border
1-217	PROC / EXAM	RB	SV	PT with Accent Paint Wall	2 Color Floor Pattern SV1 Field, SV2 Border
1-218	EXAM 2	RB	SV	PT with Accent Paint Wall	2 Color Floor Pattern SV1 Field, SV2 Border
1-219	EXAM 2	RB	SV	PT with Accent Paint Wall	2 Color Floor Pattern SV1 Field, SV2 Border
1-220	OFF MD	RB	CP1	PT	
1-221	EXAM 2	RB	SV	PT with Accent Paint Wall	2 Color Floor Pattern SV1 Field, SV2 Border
1-222	SOILED HOLD	RB	LIN1	PT	
1-223	EXAM 2	RB	SV	PT with Accent Paint Wall	2 Color Floor Pattern SV1 Field, SV2 Border
1-224	TLT-PAT	CT	CT2	CT1/CT3	See Typ. Tile Pattern
1-225	CONS	RB	CPT1	PT with Accent Paint Wall	
1-227	EXAM 2	RB	SV	PT with Accent Paint Wall	2 Color Floor Pattern SV1 Field, SV2 Border
1-228	OFF MD	RB	CPT1	PT	
1-229	EXAM 2	RB	SV	PT with Accent Paint Wall	2 Color Floor Pattern SV1 Field, SV2 Border
1-300	WORK- PHLEB	RB	LIN1	PT	
1-300A	PASSAGE	RB	LIN1	PT	
1-301	TLT-PAT	CT	CT2	CT1/CT3	See Typ. Tile Pattern
1-302	STOR	RB	LIN1	PT	
1-303	PHLEB	RB	LIN	PT with Accent Paint Wall	2 Color Floor Pattern LN1 Field, LN2 Border
1-304	PHLEB	RB	LIN	PT with Accent Paint Wall	2 Color Floor Pattern LN1 Field, LN2 Border
1-305	PHLEB	RB	LIN	PT with Accent Paint Wall	2 Color Floor Pattern LN1 Field, LN2 Border
1-306	CONS-ANESTH	RB	CPT1	PT with Accent Paint Wall	
1-400	WTG-RAD	RB	CPT1	PT	
1-400A	RECP	RB	CPT1	PT with Accent Paint Wall	
1-400B	WORK	RB	CPT1	PT with Accent Paint Wall	
1-401	WTG-WOMEN'S RAD	RB	CPT1	PT with Accent Paint Wall	
1-401A	RECP	RB	CPT1	PT with Accent Paint Wall	
1-403	MAMMO	RB	LIN	PT with Accent Paint Wall	2 Color Floor Pattern SV1 Field, SV2 Border
1-404	SUB WTG-W	RB	CPT1	PT with Accent Paint Wall	
1-404A	DRESS ADA	RB	CPT1	PT with Accent Paint Wall	
1-404B	TLT-PAT ADA	CT	CT2	CT1/CT3	See Typ. Tile Pattern
1-404C	DRESS	RB	CPT1	PT with Accent Paint Wall	
1-404D	DRESS	RB	CPT1	PT with Accent Paint Wall	
1-405	MAMMO TOMO	RB	LIN	PT with Accent Paint Wall	2 Color Floor Pattern LN1 Field, LN2 Border
1-406	MAMMO STEREO	RB	LIN	PT with Accent Paint Wall	2 Color Floor Pattern LN1 Field, LN2 Border
1-407	US	RB	SV	PT with Accent Paint Wall	2 Color Floor Pattern SV1 Field, SV2 Border
1-407A	TLT-PAT	CT	CT2	CT1/CT3	See Typ. Tile Pattern
1-408	WORK TECH	RB	CPT1	PT	
1-408A	CTRL	RB	SV1	PT	
1-409	US	RB	SV	PT with Accent Paint Wall	2 Color Floor Pattern SV1 Field, SV2 Border
1-410	SU	RB	LIN1	PT	
1-411	TLT-PAT	CT	CT2	CT1/CT3	See Typ. Tile Pattern
1-412	PROBE WASH	RB	LIN1	PT	
1-413	US	RB	SV	PT with Accent Paint Wall	2 Color Floor Pattern SV1 Field, SV2 Border
1-414	BONE DENSITY	RB	SV	PT with Accent Paint Wall	2 Color Floor Pattern SV1 Field, SV2 Border
1-415	GEN RAD	RB	SV	PT with Accent Paint Wall	2 Color Floor Pattern SV1 Field, SV2 Border
1-416	CT	RB	SV	PT with Accent Paint Wall	2 Color Floor Pattern SV1 Field, SV2 Border
1-417	TLT-PAT	CT	CT2	CT1/CT3	See Typ. Tile Pattern
1-418	DRESS	RB	CPT1	PT with Accent Paint Wall	
1-419	RAD FLUORO	RB	SV	PT with Accent Paint Wall	2 Color Floor Pattern SV1 Field, SV2 Border
1-420	DRESS ADA	RB	CPT1	PT with Accent Paint Wall	
1-421	OFF RAD	RB	CPT1	PT	
1-422	CONT-CT/PET	RB	SV1	PT	
1-423	CONS	RB	CPT1	PT with Accent Paint Wall	
1-423A	BK-ST	RB	SV	PT with Accent Paint Wall	2 Color Floor Pattern SV1 Field, SV2 Border
1-424	DRESS	RB	CPT1	PT with Accent Paint Wall	
1-425	CLEAN	RB	LIN1	PT	
1-426	TLT-ST	CT	CT2	CT1/CT3	See Typ. Tile Pattern


FINISH SCHEDULE\_LEVEL 1

Number	Name	Base Finish	Floor Finish	Wall Finish	Comments
1-427	SU	RB	LIN1	PT	
1-428	PET CT	RB	SV	PT with Accent Paint Wall	2 Color Floor Pattern SV1 Field, SV2 Border
1-429	PASS	RB	RB2	PT	
1-429A	INJ. 2	RB	RB2	PT with Accent Paint Wall	
1-429B	INJ. 1	RB	RB2	PT with Accent Paint Wall	
1-429C	HOT LAB	RB	RB2	PT	
1-430	VEST	RB	LIN1	PT	
1-431	SHELL	RB	Sealed Concrete	PT	
1-432	READING	RB	CPT1	PT with Accent Paint Wall	
1-433	STOR-EQ	RB	LIN1	PT	
1-434	READING	RB	CPT1	PT with Accent Paint Wall	
1-435	MRI HOLD	RB	CPT1	PT with Accent Paint Wall	
1-435A	MRI CTRL	RB	LIN1	PT with Accent Paint Wall	
1-435B	MRI 3.0T	RB	SV1	PT	Full Height Wood paneling on 50% of Room. Fabric wrapped panels.
1-435D	DRESS ADA	RB	CPT1	PT with Accent Paint Wall	
1-435E	TLT-PAT	CT	CT2	CT1/CT3	
1-436	OFF MGR	RB	CPT1	PT	
1-437	TLT-ST	CT	CT2	CT1/CT3	See Typ. Tile Pattern
1-439	MRI EQUIP	RB	VCT1	PT	
1-448	CLEAN	RB	CPT1	PT	
1-500	WTG-BCC	RB	CPT1	PT with Accent Paint Wall	
1-501	RECP	RB	CPT1	PT	
1-501A	CH OUT	RB	LIN1	PT with Accent Paint Wall	
1-502	TLT-ST	CT	CT2	CT1/CT3	See Typ. Tile Pattern
1-503	OFF MGR	RB	CPT1	PT	
1-504	OFF SWING -APRN -MD	RB	CPT1	PT	
1-505	OFF SWING - NAV	RB	CPT1	PT	
1-506	OFF MD	RB	CPT1	PT	
1-507	OFF MD	RB	CPT1	PT	
1-509	CONS-FAMILY	RB	CPT1	PT with Accent Paint Wall	
1-510	CONS / OFF	RB	CPT1	PT with Accent Paint Wall	
1-511	EXAM 2	RB	SV	PT with Accent Paint Wall	2 Color Floor Pattern SV1 Field, SV2 Border
1-512	INTAKE	RB	SV1	PT with Accent Paint Wall	
1-513	WORK- ST	RB	LIN1	PT	
1-514	EXAM 2	RB	SV	PT with Accent Paint Wall	2 Color Floor Pattern SV1 Field, SV2 Border
1-515	EXAM 2	RB	SV	PT with Accent Paint Wall	2 Color Floor Pattern SV1 Field, SV2 Border
1-516	EXAM 2	RB	SV	PT with Accent Paint Wall	2 Color Floor Pattern SV1 Field, SV2 Border
1-517	EXAM / PROC	RB	SV	PT with Accent Paint Wall	2 Color Floor Pattern SV1 Field, SV2 Border
1-518	EXAM 2	RB	SV	PT with Accent Paint Wall	2 Color Floor Pattern SV1 Field, SV2 Border
1-519	SU	RB	LIN1	PT	
1-520	TLT-PAT	CT	CT2	CT1/CT3	See Typ. Tile Pattern
1-521	PROC	RB	RB1	PT with Accent Paint Wall	2 Color Pattern, Field RB-1 and Accent Under Table RB-2
1-521A	STOR	RB	RB1	PT	
1-522	CLEAN	RB	LIN1	PT	
1-524	BK-ST	RB	SV	PT with Accent Paint Wall	2 Color Floor Pattern SV1 Field, SV2 Border
1-600	WTG-GEN / PLASTIC	RB	CPT1	PT with Accent Paint Wall	
1-601	RECP	RB	CPT1	PT with Accent Paint Wall	
1-602	WORK	RB	CPT1	PT with Accent Paint Wall	
1-603	TLT-PAT	CT	CT2	CT1/CT3	See Typ. Tile Pattern
1-604	EXAM 2	RB	SV	PT with Accent Paint Wall	2 Color Floor Pattern SV1 Field, SV2 Border
1-605	CLEAN	RB	LIN1	PT	
1-606	EXAM 2	RB	SV	PT with Accent Paint Wall	2 Color Floor Pattern SV1 Field, SV2 Border
1-607	OFF MGR	RB	CPT1	PT	
1-608	PROC	RB	RB1	PT with Accent Paint Wall	2 Color Pattern, Field RB-1 and Accent Under Table RB-2
1-609	OFF MGR	RB	CPT1	PT	
1-610	SU	RB	LIN1	PT	
1-611	OFF MD	RB	CPT1	PT	
1-613	OFF MD	RB	CPT1	PT	
1-615	CONS	RB	CPT1	PT	
1-617	BK-ST	RB	SV	PT with Accent Paint Wall	2 Color Floor Pattern SV1 Field, SV2 Border
1-1001	CORR-PUB	TB	TZ	PT with Accent Paint Wall	3 Color Terrazzo Pattern
1-1003	CORR	RB	LIN1	PT with Accent Paint Wall	
1-1005	CORR	RB	LIN1	PT	
1-2000	CORR	RB	LIN1	PT with Accent Paint Wall	
1-2001	CORR	RB	LIN1	PT with Accent Paint Wall	
1-2001A	CORR	RB	LIN1	PT with Accent Paint Wall	
1-2002	CORR	RB	LIN1	PT with Accent Paint Wall	
1-2004	CORR	RB	LIN1	PT with Accent Paint Wall	
1-2007	CORR	RB	LIN1	PT with Accent Paint Wall	
1-4000	CORR	RB	LIN1	PT	
1-4001	CORR	RB	LIN1	PT with Accent Paint Wall	
1-4002	CORR	RB	LIN1	PT with Accent Paint Wall	
1-4003	CORR	RB	LIN1	PT with Accent Paint Wall	
1-4005	CORR	RB	LIN1	PT with Accent Paint Wall	
1-5000	CORR	RB	LIN1	PT	
1-5001	CORR	RB	LIN1	PT with Accent Paint Wall	
1-5002	CORR	RB	LIN1	PT with Accent Paint Wall	
1-5003	CORR	RB	LIN1	PT with Accent Paint Wall	
1-6000	CORR	RB	LIN1	PT with Accent Paint Wall	
1-6001	CORR	RB	LIN1	PT with Accent Paint Wall	
1-6002	CORR	RB	LIN1	PT with Accent Paint Wall	
1-A4003	SUB WTG-RAD	RB	LIN1	PT	
1-C2001	CLOS	RB	LIN1	PT	
1-C2002	CLOS	RB	LIN1	PT	
1-C2003	CLOS	RB	LIN1	PT	
1-C4001	RECLINER	RB	LIN1	PT	
1-C5000A	CLOS	RB	LIN1	PT	
1-C5000B	CLOS	RB	LIN1	PT	
1-C5000C	CLOS	RB	LIN1	PT	
1-C5000D	COATS	RB	LIN1	PT	

FINISH SCHEDULE\_LEVEL 1

Number	Name	Base Finish	Floor Finish	Wall Finish	Comments
1-C5000E	COATS	RB	LIN1	PT	
1-C5001	JAN	CT5	CT6	GWB-PT/CT5 TO 4'-6"	
1-C5003	STOR	RB	LIN1	PT	
1-C6000	STOR-EQ	RB	LIN1	PT	
1-C6005	CLOS	RB	LIN1	PT	
1-C6006	CLOS	RB	LIN1	PT	
1-C6007	COATS	RB	LIN1	PT	
1-EC2	ELEC	RB	Sealed Concrete	PT	
1-EC3	ELEC	RB	Sealed Concrete	PT	
1-EC4	ELEC	RB	Sealed Concrete	PT	
1-EL1	ELEC NORM	RB	LIN1	PT	
1-EM1	ELEC EM	RB	LIN1	PT	
1-ST1	STR 1	TB	TZ-A	PT	
1-ST3	STR 3	RB	RB3	PT	
1-ST4	STR 4	RB	RB3	PT	
1-TD1	TEL / DATA	RB	Sealed Concrete	PT	
CH1	TRSH				
E1	ELEV-VIS	RB	Sealed Concrete	PT	
ELEC	ELEC	RB	Sealed Concrete	PT	
SH2	SHAFT 2				
SH3	SHAFT 3				
SH4	SHAFT				
SH-1	SHAFT				

NO.	DATE	DESCRIPTION
		REVISION

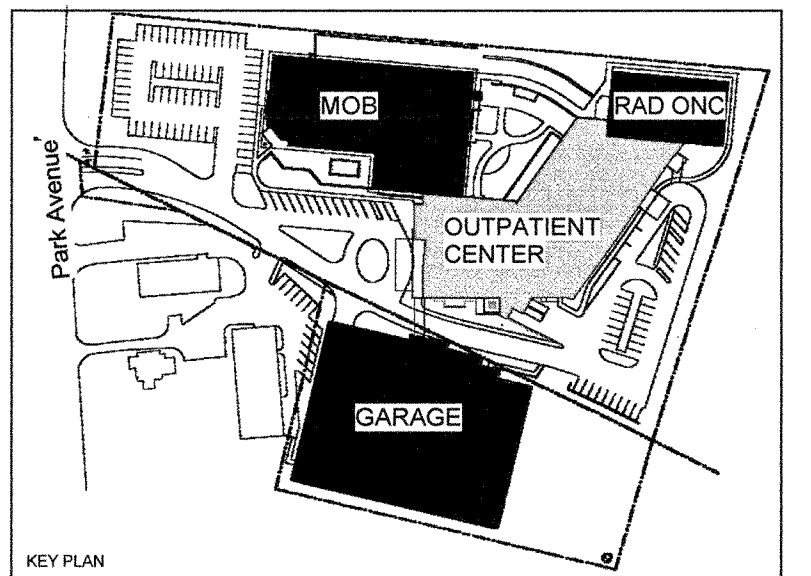

BRIDGEPORT HOSPITAL

OWNER  
**PARK AVENUE CAMPUS  
OUTPATIENT CENTER**  
5520 Park Avenue  
Trumbull, CT 06611

ROOM FINISH SCHEDULE  
LEVEL 1

	PROJECT NORTH
	DATE: JULY 12, 2013
SCALE	4512.001
JOB NUMBER	MM Checker
DRAWN	CHECKED
CONSTRUCTION DOCUMENTS	

AI101

DRAWING NUMBER



Shepley Bulfinch Richardson & Abbott  
Architecture / Planning / Interiors / Est. 1874  
2 Seaport Lane, Boston, Massachusetts 02210  
T 617 423 1300 F 617 451 2420  
www.ShepleyBulfinch.com

Spiegel Zamecnik & Shah Inc.  
54 Wall Street  
New Haven, CT 06511  
STRUCTURAL ENGINEER


Bard, Rao + Athanas  
311 Arsenal Street  
Watertown, MA 02472  
M.E.P. ENGINEER

Tighe & Bond  
1000 Bridgeport Avenue, Floor 3  
Shelton, CT 06484  
CIVIL ENGINEER

Towers | Golde  
85 Willow Street  
New Haven, CT 06511  
LANDSCAPE ARCHITECT

R.W. Sullivan  
529 Main Street, Suite 203  
Boston, MA 02129  
CODE & REGULATORY

NO.	DATE	DESCRIPTION
		REVISION

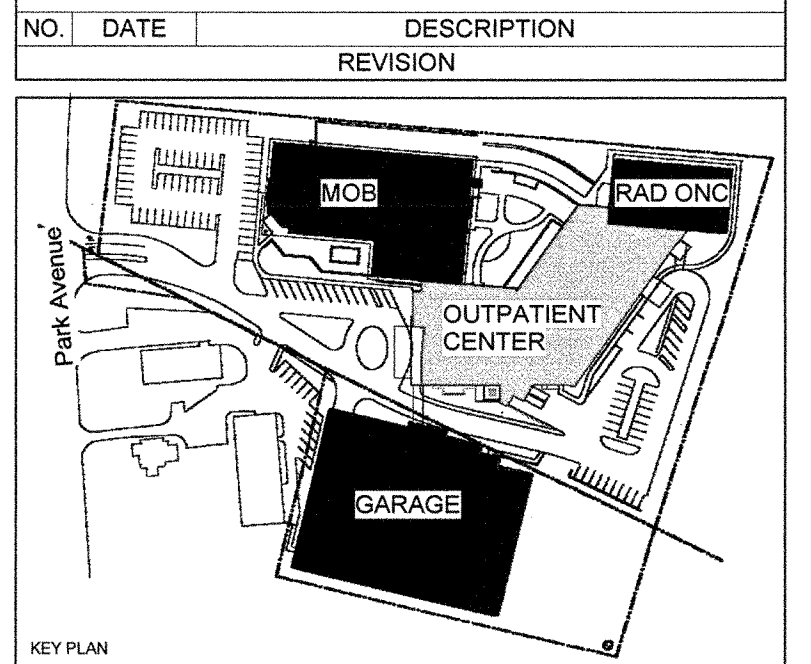

**BRIDGEPORT HOSPITAL**

OWNER  
**PARK AVENUE CAMPUS  
OUTPATIENT CENTER**  
5520 Park Avenue  
Trumbull, CT 06611

**ROOM FINISH SCHEDULE  
LEVEL 3**

PROJECT NORTH  
DATE **JULY 12, 2013**

SCALE  
JOB NUMBER **4512.001**

DRAWN **MM** CHECKED **Checker**

CONSTRUCTION DOCUMENTS

**AI103**

DRAWING NUMBER

FINISH SCHEDULE LEVELS 3 AND ROOF					
Number	Name	Base Finish	Floor Finish	Wall Finish	Comments
3-EC2	ELEC	RB	Sealed Concrete	PT	
3-EC3	ELEC	RB	Sealed Concrete	PT	
3-EC4	ELEC	RB	Sealed Concrete	PT	
3-EL1	ELEC NORM	RB	Sealed Concrete	PT	
3-ELV	ELEV CONTROL RM	RB	Sealed Concrete	PT	
3-EM1	ELEC EM	RB	Sealed Concrete	PT	
3-ST3	STR 3	RB	RB3	PT	
3-ST4	STR 4	RB	RB3	PT	
3-TD1	TEL/DATA	RB	Sealed Concrete	PT	
E1	ELEV-VIS	RB	Sealed Concrete	PT	
SH-X	SHAFT				
ROOF					
4-100	MECH RM	RB	Sealed Concrete	PT	
4-101	MECH RM	RB	Sealed Concrete	PT	
4-200	VEST.				
4-ELEV	ELEV CONTROL RM	RB	Sealed Concrete	PT	

FINISH SCHEDULE LEVEL 2 MOB					
Number	Name	Base Finish	Floor Finish	Wall Finish	Comments
LEVEL 2 MOB					
2M-1000A	LOBBY	CT	CPT1	PT	

FINISH SCHEDULE LEVELS 3 AND ROOF					
Number	Name	Base Finish	Floor Finish	Wall Finish	Comments
LEVEL 3					
2-ST1	STR-1	TB	TZ-A	PT	
3-100	LOBBY	RB	SV3	PT with Accent Paint Wall	2 Color Floor Pattern SV1 Field, SV2 Border
3-101	TLT-PUB	CT	CT2	CT3/CT4	
3-102	TLT-PUB	CT	CT2	CT3/CT4	
3-103	JAN	CT	CT6	CT5	
3-200	WTG	RB	CPT1	PT with Accent Paint Wall	
3-201	RECEP	RB	CPT1	PT	
3-201A	WORK	RB	CPT1	PT	
3-202	SHELL	RB	Sealed Concrete	PT	
3-203	CONS	RB	CPT1	PT with Accent Paint Wall	
3-205	CONS / OFF	RB	CPT1	PT with Accent Paint Wall	
3-206	JAN	CT5	CT6	GWB-PT/CT5 TO 4'-6"	
3-207	STOR	RB	VCT1	PT	
3-229	S.U.	RB	RB1	PT	
3-232	BK-ST	RB	SV	PT with Accent Paint Wall	2 Color Pattern, SV1 with SV2 Border
3-300	LOCKERS-PAT	RB	CPT1	PT with Accent Paint Wall	
3-300A	TLT-PAT	CT	CT2	CT1/CT3	
3-300B	DRESS	RB	CPT1	PT with Accent Paint Wall	
3-300C	DRESS-ADA	RB	CPT1	PT with Accent Paint Wall	
3-301	TLT-PAT	CT	CT2	CT1/CT3	
3-302	P/R RM	RB	RB1	PT with Accent Paint Wall	
3-303	P/R RM	RB	RB1	PT with Accent Paint Wall	
3-304	P/R RM	RB	RB1	PT with Accent Paint Wall	
3-305	P/R RM	RB	RB1	PT with Accent Paint Wall	
3-306	P/R RM	RB	RB1	PT with Accent Paint Wall	
3-307	P/R RM	RB	RB1	PT with Accent Paint Wall	
3-308	TLT-PAT	CT	CT2	CT1/CT3	
3-309	P/R BAY	RB	RB1	PT with Accent Paint Wall	
3-310	P/R BAY	RB	RB1	PT with Accent Paint Wall	
3-311	P/R BAY	RB	RB1	PT with Accent Paint Wall	
3-312	P/R BAY	RB	RB1	PT with Accent Paint Wall	
3-313	P/R BAY	RB	RB1	PT with Accent Paint Wall	
3-314	P/R BAY	RB	RB1	PT with Accent Paint Wall	
3-315	P/R BAY	RB	RB1	PT with Accent Paint Wall	
3-316	P/R BAY	RB	RB1	PT with Accent Paint Wall	
3-317	P/R BAY	RB	RB1	PT with Accent Paint Wall	
3-318	P/R BAY	RB	RB1	PT with Accent Paint Wall	
3-319	P/R BAY	RB	RB1	PT with Accent Paint Wall	
3-320	P/R BAY	RB	RB1	PT with Accent Paint Wall	
3-321	P/R BAY	RB	RB1	PT with Accent Paint Wall	
3-322	P/R BAY	RB	RB1	PT with Accent Paint Wall	
3-323	NURSE STATION	RB	RB1	PT	
3-324	MEDS	RB	RB1	PT	
3-325	NOUR	RB	RB1	PT	
3-326	NURSE STATION	RB	RB1	PT	
3-327	STOR-EQ	RB	RB1	PT	
3-328	CLEAN	RB	LIN1	PT	
3-400	VEST	RB	LIN1	PT	
3-401	CSS CLEAN	RB	RB1	PT	
3-403	SOILED HOLD	RB	LIN1	PT	
3-404	CSS DECONTAM	RB	RB1	CT1/CT3	
3-405	STOR-EQ	RB	LIN1	PT	
3-406	JAN	CT5	CT6	GWB-PT/CT5 TO 4'-6"	
3-407	OR #1	RB	RB	PT	Sanitary Base Walls, 3 Floor Color Pattern, RB1 Field, RB2 Accent under table, RB3 Border
3-408A	LOCKERS -M	RB	RB1	PT with Accent Paint Wall	
3-408B	SHOWERS -M	RB	RB1	PT	
3-409	STERILE SUPPLY	RB	RB1	PT	
3-410A	LOCKERS -W	RB	RB1	PT with Accent Paint Wall	
3-410B	SHOWERS -W	RB	RB1	PT	
3-411	OR #2	RB	RB1	PT	Sanitary Base Walls, 3 Color Floor Pattern, RB1 Field, RB2 Accent under table, RB3 Border
3-412	STOR-EQ	RB	LIN1	PT	
3-413	SHELL	N/A	Sealed Concrete	PT	
3-414	JAN	CT5	CT6	GWB-PT/CT5 TO 4'-6"	
3-415	WORK- ANESTH.	RB	LIN	PT	2 Color Floor Pattern LN1 Field, LN2 Border
3-418	OFF NURSE MGR	RB	CPT1	PT	
3-500	CLEAN	RB	LIN1	PT	
3-501	GI ENDO #1	RB	RB1	PT with Accent Paint Wall	
3-502	S.U.	RB	LIN1	PT	
3-503	REPROC. SOILED	RB	LIN	PT	2 Color Floor Pattern LN1 Field, LN2 Border
3-504	JAN	CT5	CT6	GWB-PT/CT5 TO 4'-6"	
3-505	REPROC. CLEAN	RB	LIN	PT	2 Color Floor Pattern LN1 Field, LN2 Border
3-507	GI ENDO#2	RB	RB1	PT with Accent Paint Wall	
3-509	STOR-ENDO	RB	LIN1	PT	
3-600	SHELL SPACE	RB	LIN1	PT	
3-1000	CORR	RB	SV3	PT with Accent Paint Wall	
3-1002B	CORR	RB	RB1	PT	
3-1003	CORR	RB	RB1	PT	
3-1003	CORR	RB	RB1	PT	
3-2000	CORR	RB	CP1	PT	
3-2000B	CORR	RB	RB1	PT with Accent Paint Wall	
3-3000	CORR	RB	RB1	PT	
3-3001	CORR	RB	RB1	PT with Accent Paint Wall	
3-3002	CORR	RB	RB1	PT	
3-3003	CORR	RB	RB1	PT	
3-3004	CORR	RB	RB1	PT	
3-3008	CORR	RB	RB1	PT	
3-4000	CORR	RB	RB1	PT with Accent Paint Wall	
3-4000A	SCRUB	RB	RB1	PT	
3-4000B	ALC-STR	RB	RB1	PT	
3-4000C	NEPT	RB	RB1	PT	
3-4000D	ALC - C ARM	RB	RB1	PT	
3-4000E	SCRUB	RB	RB1	PT	
3-4000F	ALC-STR	RB	RB1	PT	
3-4000G	ALC	RB	RB1	PT	
3-4000H	ALC	RB	RB1	PT	
3-4001	CORR	RB	RB1	PT with Accent Paint Wall	
3-4002	CORR	RB	RB1	PT	
3-5000	CORR	RB	RB1	PT with Accent Paint Wall	
3-A3001	ALC STR	RB	RB1	PT	
3-C3000	LINEN	RB	RB1	PT	
3-EC1	ELEC	RB	Sealed Concrete	PT	



Shepley Bulfinch Richardson & Abbott  
Architecture / Planning / Interiors / Est. 1874  
2 Seaport Lane, Boston, Massachusetts 02210  
T: 617 423 1700 F: 617 451 2420  
www.ShepleyBulfinch.com

Spiegel Zamecnik & Shah Inc.  
54 Wall Street  
New Haven, CT 06511  
STRUCTURAL ENGINEER

Bard, Rao + Athanas  
311 Arsenal Street  
Watertown, MA 02472  
M.E.P. ENGINEER

Tighe & Bond  
1000 Bridgeport Avenue, Floor 3  
Shelton, CT 06484  
CIVIL ENGINEER

Towers | Golde  
85 Willow Street  
New Haven, CT 06511  
LANDSCAPE ARCHITECT

R.W. Sullivan  
529 Main Street, Suite 203  
Boston, MA 02129  
CODE & REGULATORY

NO. DATE DESCRIPTION REVISION

KEY PLAN

BRIDGEPORT HOSPITAL

OWNER  
PARK AVENUE CAMPUS  
OUTPATIENT CENTER  
5520 Park Avenue  
Trumbull, CT 06611

PROJECT  
FLOOR FINISH PLAN GARDEN  
LEVEL WEST

DRAWING TITLE

STATE OF CONNECTICUT  
REGISTERED ARCHITECT

PROJECT NORTH  
DATE  
JULY 12, 2013

SCALE  
1/8" = 1'-0"

JOB NUMBER  
4512.001


DRAWN  
AU

CHECKED  
Checker

CONSTRUCTION DOCUMENTS

**AI200  
WEST**

DRAWING NUMBER

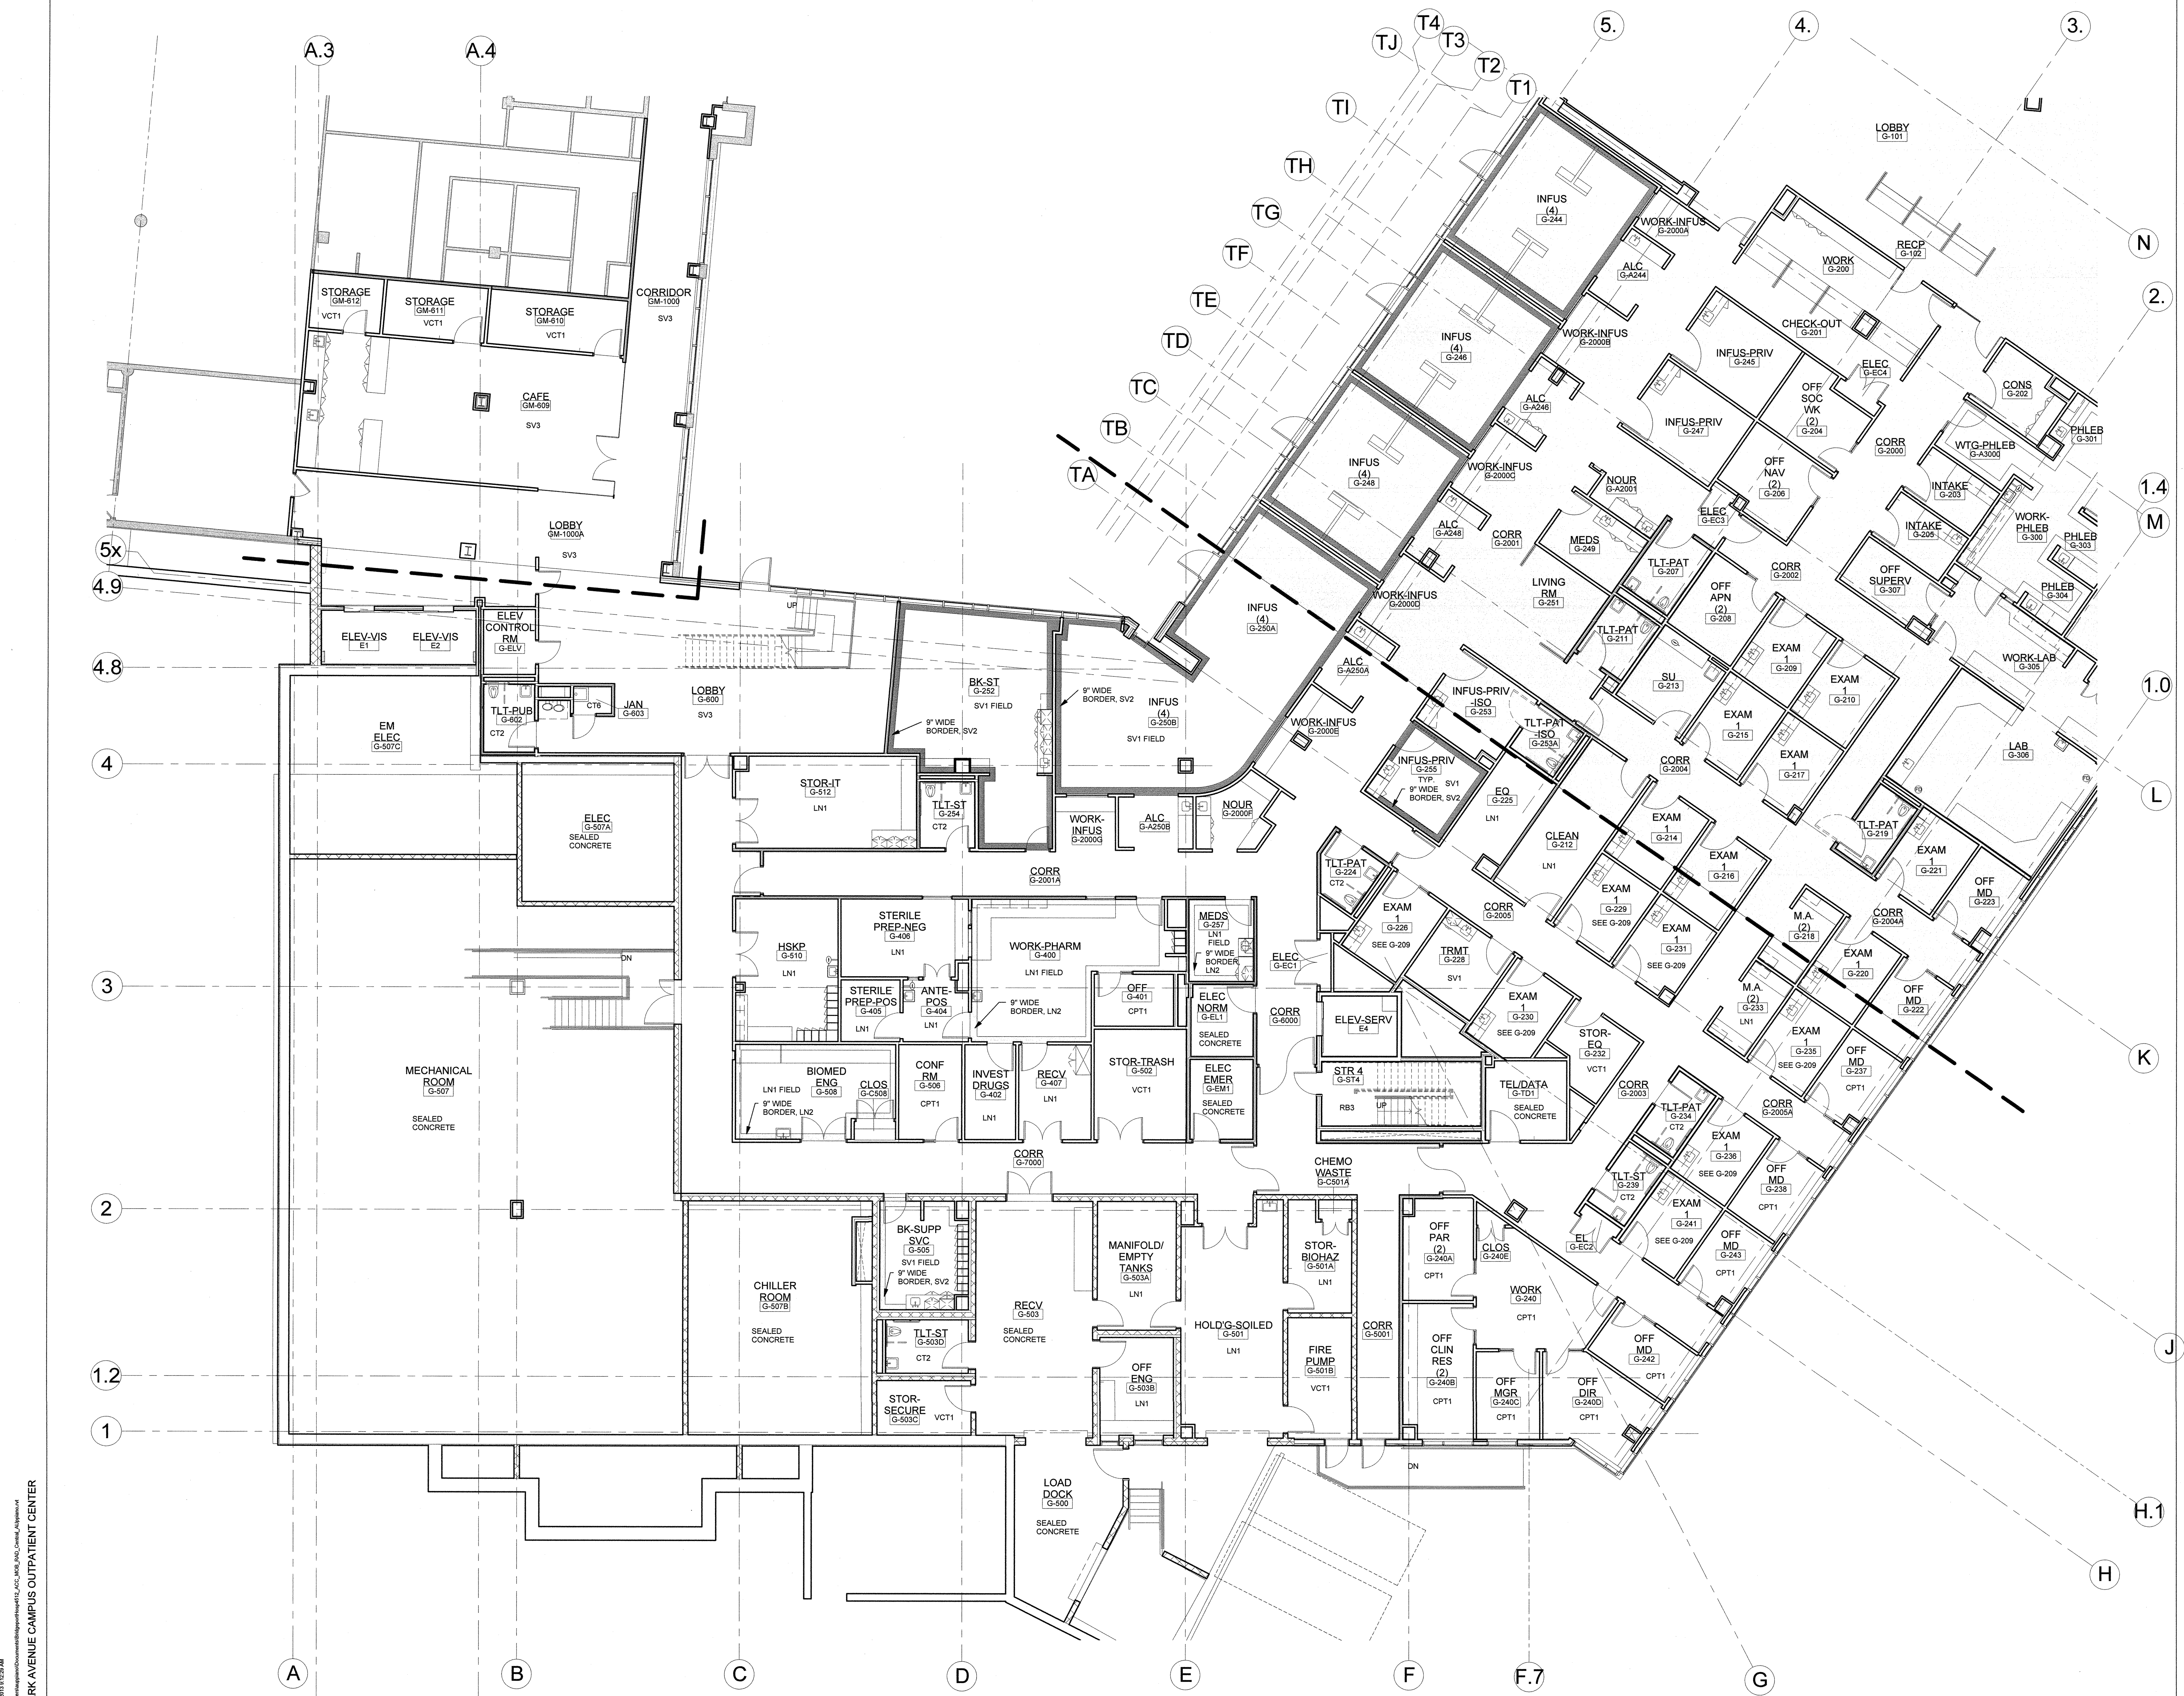

7/12/13 10:29 AM  
 C:\Users\jacob\Documents\Projects\AI200 West\AI200 West.dwg



Shepley Bulfinch Richardson & Abbott  
Architecture / Planning / Interiors / Est. 1874  
2 Seaport Lane, Boston, Massachusetts 02210  
T: 617 423 1700 F: 617 451 2420  
www.ShepleyBulfinch.com

Spiegel Zamecnik & Shah Inc.  
54 Wall Street  
New Haven, CT 06511  
STRUCTURAL ENGINEER

Bard, Rao + Athanas  
311 Arsenal Street  
Watertown, MA 02472  
M.E.P. ENGINEER


Tighe & Bond  
1000 Bridgeport Avenue, Floor 3  
Shelton, CT 06484  
CIVIL ENGINEER

Towers | Golde  
85 Willow Street  
New Haven, CT 06511  
LANDSCAPE ARCHITECT

R.W. Sullivan  
529 Main Street, Suite 203  
Boston, MA 02129  
CODE & REGULATORY

- NOTES:
- A 5 COLOR TERRAZZO PATTERN. REFER TO SPECIFICATION FOR COLOR MIXES. TRZ A TO BE FIELD COLOR
  - B REFER TO FINISH SCHEDULE FOR ALL OTHER FLOORING MATERIALS

NO.	DATE	DESCRIPTION	REVISION

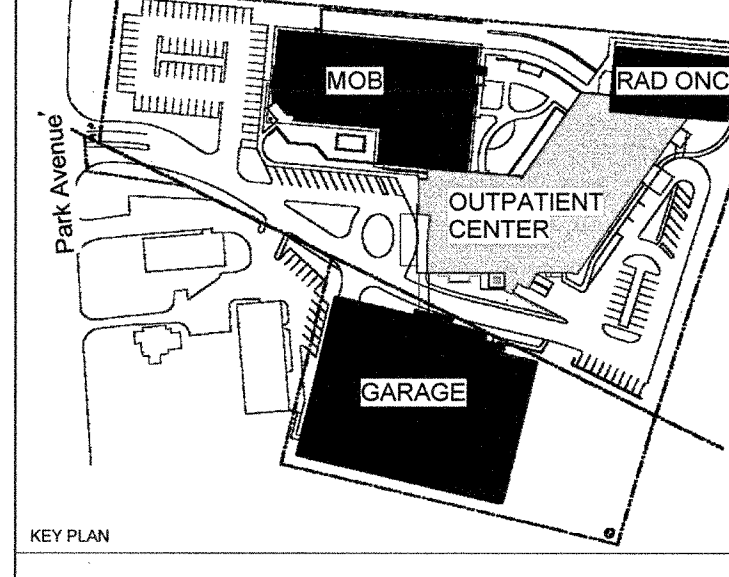

**BRIDGEPORT HOSPITAL**

OWNER  
**PARK AVENUE CAMPUS OUTPATIENT CENTER**  
5520 Park Avenue  
Trumbull, CT 06611

**FLOOR FINISH PLAN GARDEN LEVEL EAST**

DRAWING TITLE

PROJECT NORTH  
SCALE 1/8" = 1'-0"  
DATE JULY 12, 2013

JOB NUMBER 4512.001

DRAWN BY AU CHECKED BY Checker

CONSTRUCTION DOCUMENTS

**AI200 EAST**

DRAWING NUMBER



7/11/2013 9:58:00 AM  
 C:\Users\jrburton\Documents\AI200\_EAST\_Garden\_Level\_East.dwg  
 PARK AVENUE CAMPUS OUTPATIENT CENTER



Shepley Bulfinch Richardson & Abbott  
 Architecture / Planning / Interiors / Est. 1874  
 2 Seaport Lane, Boston, Massachusetts 02210  
 T 617 423 1700 F 617 451 2420  
 www.ShepleyBulfinch.com

Spiegel Zamecnik & Shah Inc.

54 Wall Street  
 New Haven, CT 06511  
 STRUCTURAL ENGINEER

Bard, Rao + Athanas

311 Arsenal Street  
 Watertown, MA 02472  
 M.E.P. ENGINEER

Tighe & Bond


1000 Bridgeport Avenue, Floor 3  
 Shelton, CT 06484  
 CIVIL ENGINEER

Towers | Golde

85 Willow Street  
 New Haven, CT 06511  
 LANDSCAPE ARCHITECT


R.W. Sullivan

529 Main Street, Suite 203  
 Boston, MA 02129  
 CODE & REGULATORY

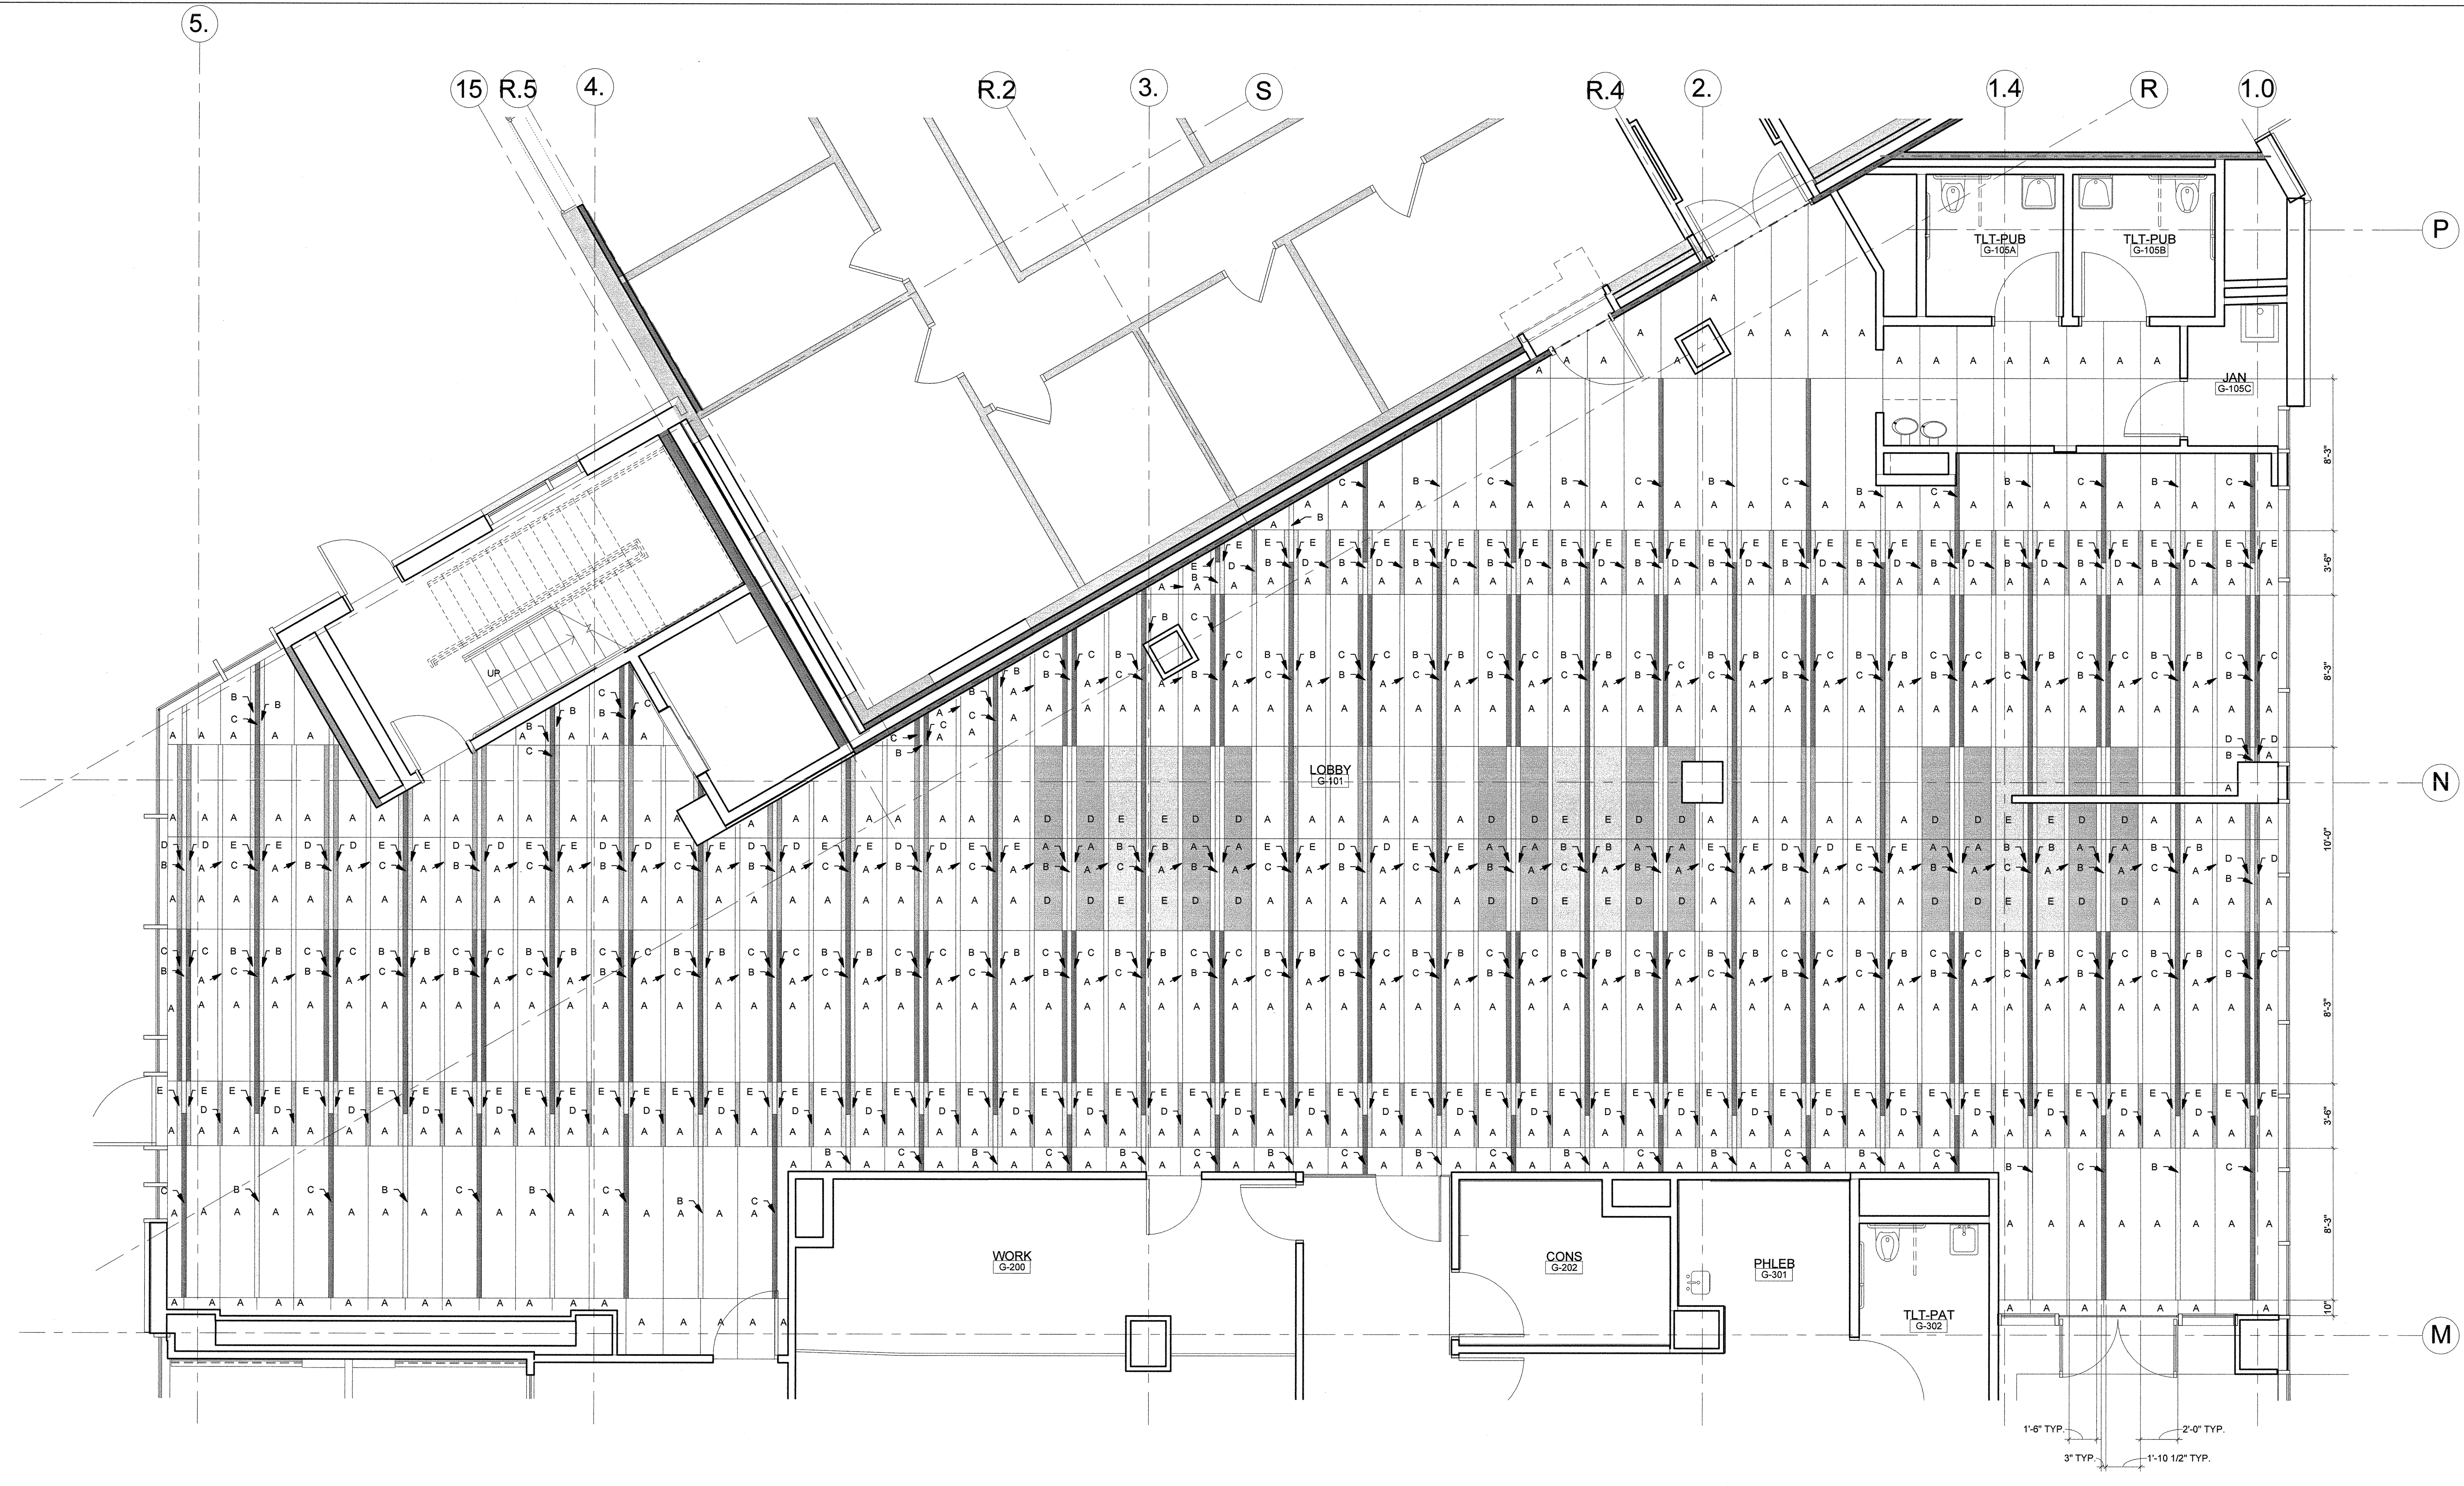

① G-101 LOBBY FLOOR FINISH PLAN  
 1/4" = 1'-0"

NO.	DATE	DESCRIPTION

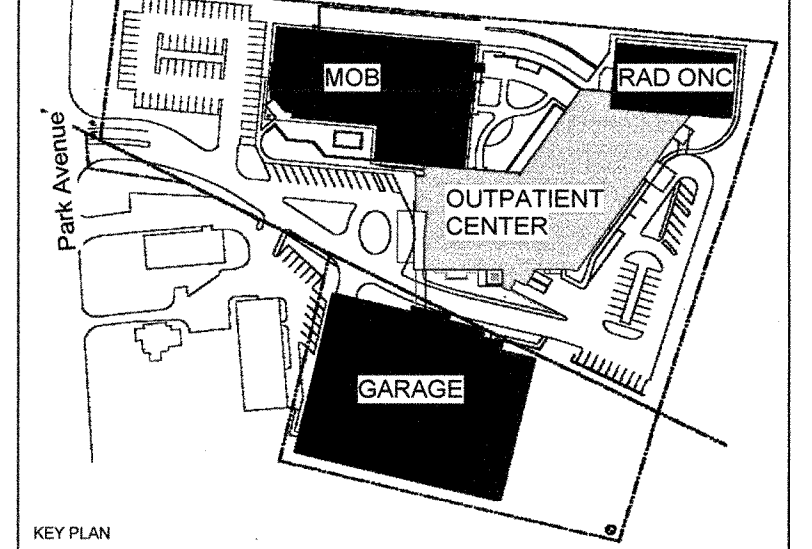

**BRIDGEPORT HOSPITAL**


OWNER

**PARK AVENUE CAMPUS  
 OUTPATIENT CENTER**

PROJECT  
 5520 Park Avenue  
 Trumbull, CT 06611

**G-101 ENLARGED FLOOR  
 FINISH PLAN**

DRAWING TITLE

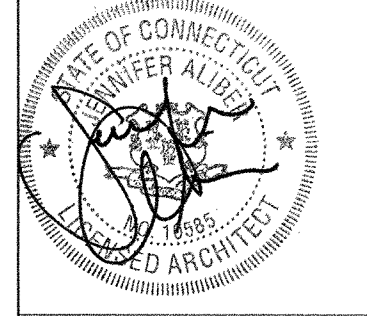

SCALE 1/4" = 1'-0"

DATE JULY 12, 2013

JOB NUMBER 4512.001

DRAWN AU CHECKED Checker

CONSTRUCTION DOCUMENTS

**A1200A**

DRAWING NUMBER



Shepley Bulfinch Richardson & Abbott  
 Architecture / Planning / Interiors / Est. 1874  
 2 Seaport Lane, Boston, Massachusetts 02210  
 T 617 423 1700 F 617 451 2420  
 www.ShepleyBulfinch.com

Spiegel Zamecnik & Shah Inc.  
 54 Wall Street  
 New Haven, CT 06511  
 STRUCTURAL ENGINEER

Bard, Rao + Athanas  
 311 Arsenal Street  
 Watertown, MA 02472  
 M.E.P. ENGINEER


Tighe & Bond  
 1000 Bridgeport Avenue, Floor 3  
 Shelton, CT 06484  
 CIVIL ENGINEER

Towers | Golde  
 85 Willow Street  
 New Haven, CT 06511  
 LANDSCAPE ARCHITECT

R.W. Sullivan  
 529 Main Street, Suite 203  
 Boston, MA 02129  
 CODE & REGULATORY

NOTES:  
 A 3 COLOR TERRAZZO PATTERN, REFER TO SPECIFICATION FOR COLOR MIXES TRZ A TO BE FIELD COLOR  
 B REFER TO FINISH SCHEDULE FOR ALL OTHER FLOORING MATERIALS

NO.	DATE	DESCRIPTION	REVISION

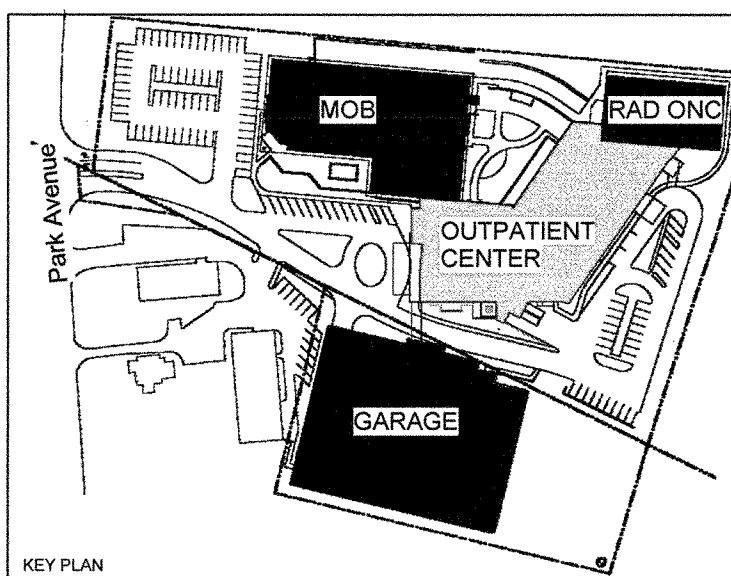

**BRIDGEPORT HOSPITAL**  
 OWNER

**PARK AVENUE CAMPUS OUTPATIENT CENTER**  
 5520 Park Avenue  
 Trumbull, CT 06611  
 PROJECT

**FLOOR FINISH PLAN LEVEL 1 WEST**  
 DRAWING TITLE

PROFESSIONAL ARCHITECT  
 SHEPLEY BULFINCH RICHARDSON & ABBOTT  
 ARCHITECTS

PROJECT NORTH  
 SCALE 1/8" = 1'-0"  
 DATE JULY 12, 2013

JOB NUMBER 4512.001  
 DRAWN AU CHECKED Checker  
 CONSTRUCTION DOCUMENTS

**A1201 WEST**  
 DRAWING NUMBER

THE ORIGINAL OF THIS DRAWING IS 30" X 42". IF THIS COPY IS ANY OTHER SIZE, IT HAS EITHER BEEN REDUCED OR ENLARGED. TAKE APPROPRIATE PRECAUTIONS ACCORDINGLY.



7/12/2013 9:53:23 AM  
 C:\Users\jacob\Documents\Projects\13\_Park Ave Outpatient Center\A1201 West



Shepley Bulfinch Richardson & Abbott  
 Architecture / Planning / Interiors / Est. 1874  
 2 Seaport Lane, Boston, Massachusetts 02110  
 T: 617.423.1700 F: 617.451.2420  
 www.ShepleyBulfinch.com

Spiegel Zamecnik & Shah Inc.

54 Wall Street  
 New Haven, CT 06511  
 STRUCTURAL ENGINEER

Bard, Rao + Athanas  
 311 Arsenal Street  
 Watertown, MA 02472  
 M.E.P. ENGINEER


Tighe & Bond  
 1000 Bridgeport Avenue, Floor 3  
 Shelton, CT 06484  
 CIVIL ENGINEER

Towers | Golde  
 85 Willow Street  
 New Haven, CT 06511  
 LANDSCAPE ARCHITECT

R.W. Sullivan  
 529 Main Street, Suite 203  
 Boston, MA 02129  
 CODE & REGULATORY

- NOTES:
- A 3 COLOR TERRAZZO PATTERN, REFER TO SPECIFICATION FOR COLOR MIXES. TRZ A TO BE FIELD COLOR
  - B REFER TO FINISH SCHEDULE FOR ALL OTHER FLOORING MATERIALS

NO.	DATE	DESCRIPTION

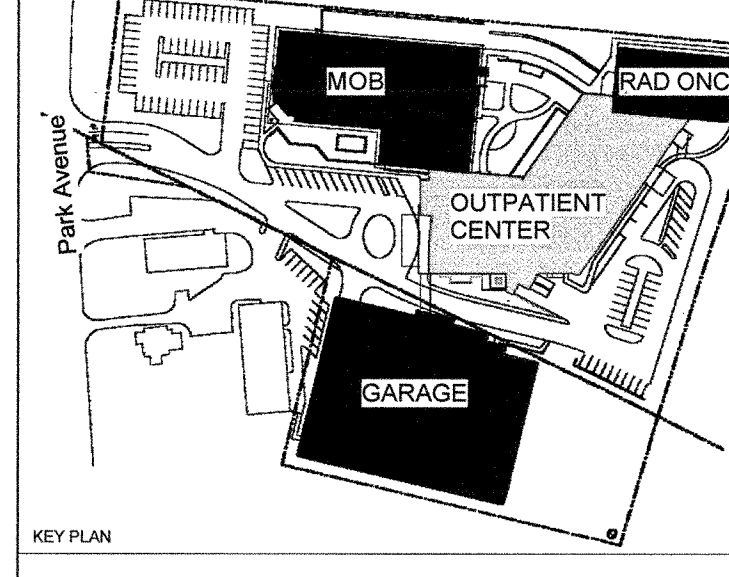


**BRIDGEPORT HOSPITAL**

OWNER

**PARK AVENUE CAMPUS  
 OUTPATIENT CENTER**  
 5520 Park Avenue  
 Trumbull, CT 06611

**FLOOR FINISH PLAN LEVEL 1  
 EAST**

DRAWING TITLE

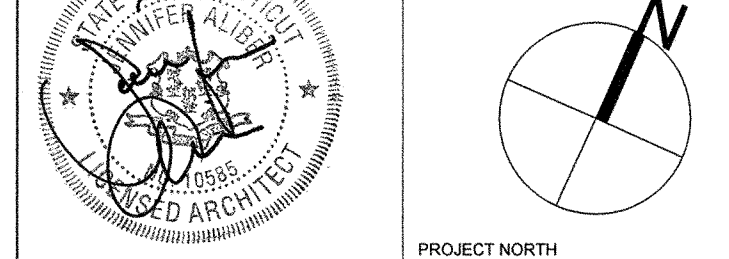

SCALE 1/8" = 1'-0"  
 PROJECT NORTH  
 DATE JULY 12, 2013

JOB NUMBER 4512.001  
 DRAWN AU CHECKED Checker

CONSTRUCTION DOCUMENTS

**AI201 EAST**

DRAWING NUMBER




11/10/2013 9:49 AM  
 C:\Users\mcc\Documents\Projects\AI201\AI201\_East\_Consrct\_Architect.dwg




Shepley Bulfinch Richardson & Abbott  
 Architecture / Planning / Interiors / Est. 1874  
 2 Seaport Lane, Boston, Massachusetts 02210  
 T 617 423 1700 F 617 451 2420  
 www.ShepleyBulfinch.com

Spiegel Zamecnik & Shah Inc.  
 54 Wall Street  
 New Haven, CT 06511  
 STRUCTURAL ENGINEER  
 Bard, Rao + Athanas  
 311 Arsenal Street  
 Watertown, MA 02472  
 M.E.P. ENGINEER  
 Tighe & Bond  
 1000 Bridgeport Avenue, Floor 3  
 Shelton, CT 06484  
 CIVIL ENGINEER  
 Towers | Golde  
 85 Willow Street  
 New Haven, CT 06511  
 LANDSCAPE ARCHITECT  
 R.W. Sullivan  
 629 Main Street, Suite 203  
 Boston, MA 02129  
 CODE & REGULATORY

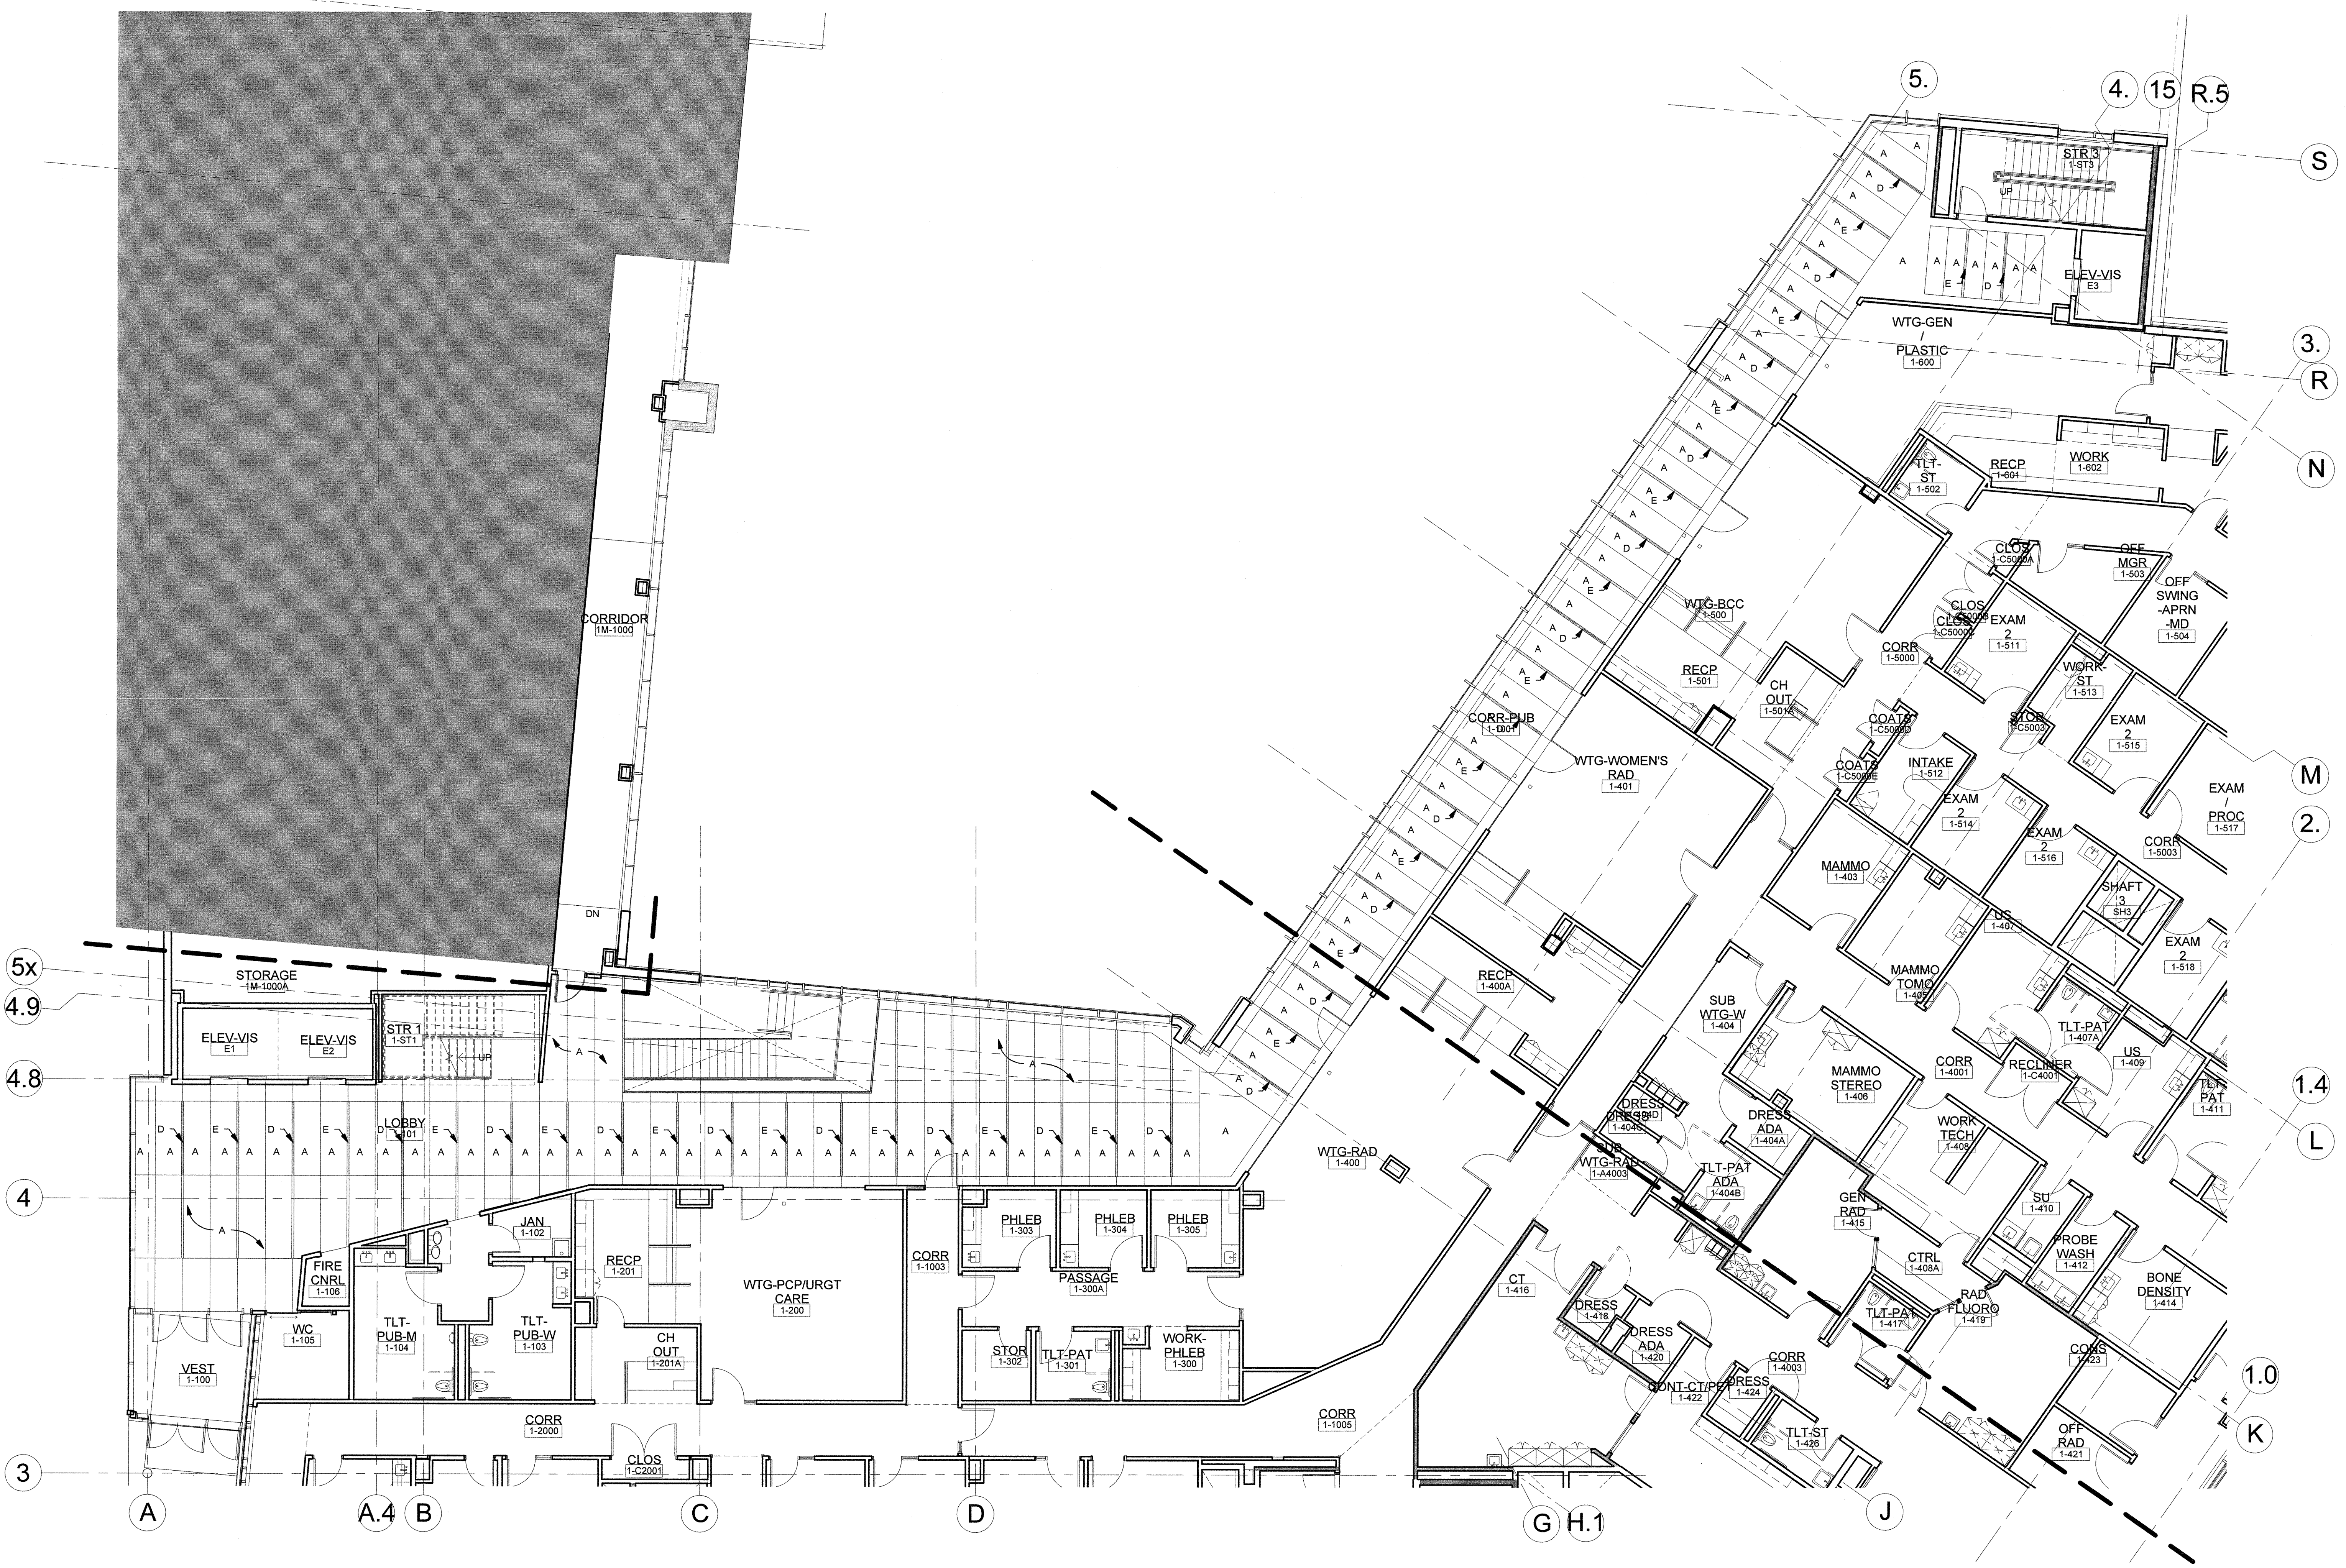

1 1-101 LOBBY FLOOR FINISH PLAN  
 1/8" = 1'-0"

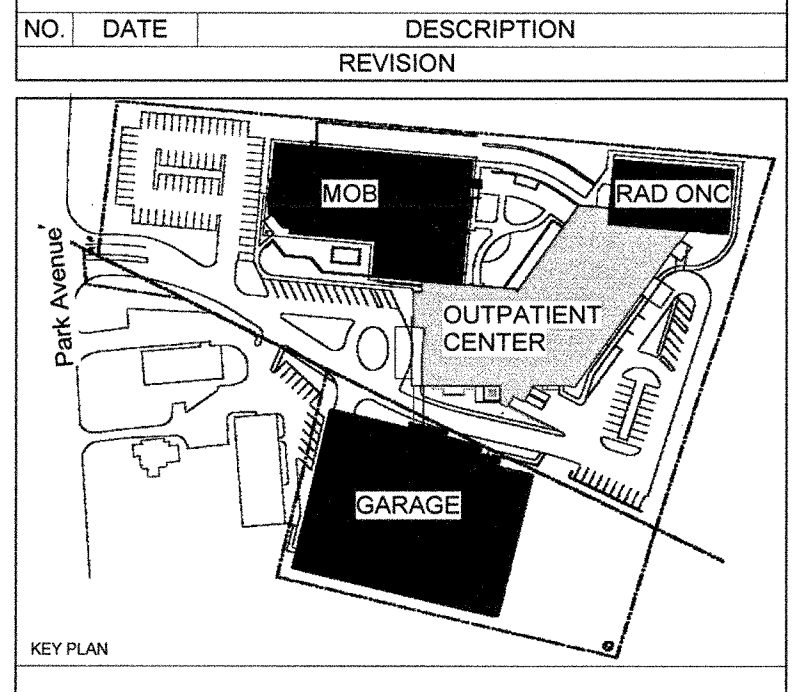

**BRIDGEPORT HOSPITAL**


OWNER

**PARK AVENUE CAMPUS  
 OUTPATIENT CENTER**

PROJECT  
 5520 Park Avenue  
 Trumbull, CT 06611

**1-101 ENLARGED FLOOR  
 FINISH PLAN**

DRAWING TITLE

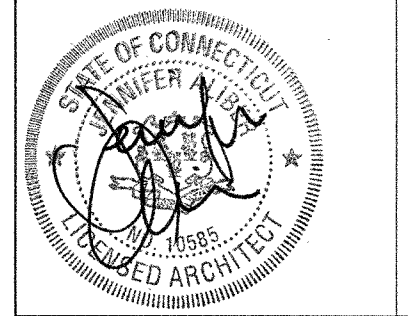

SCALE 1/8" = 1'-0"  
 PROJECT NORTH  
 DATE JULY 12, 2013  
 JOB NUMBER 4512.001  
 DRAWN AU CHECKED Checker


CONSTRUCTION DOCUMENTS

**AI201A**

DRAWING NUMBER



BR-A BR-B

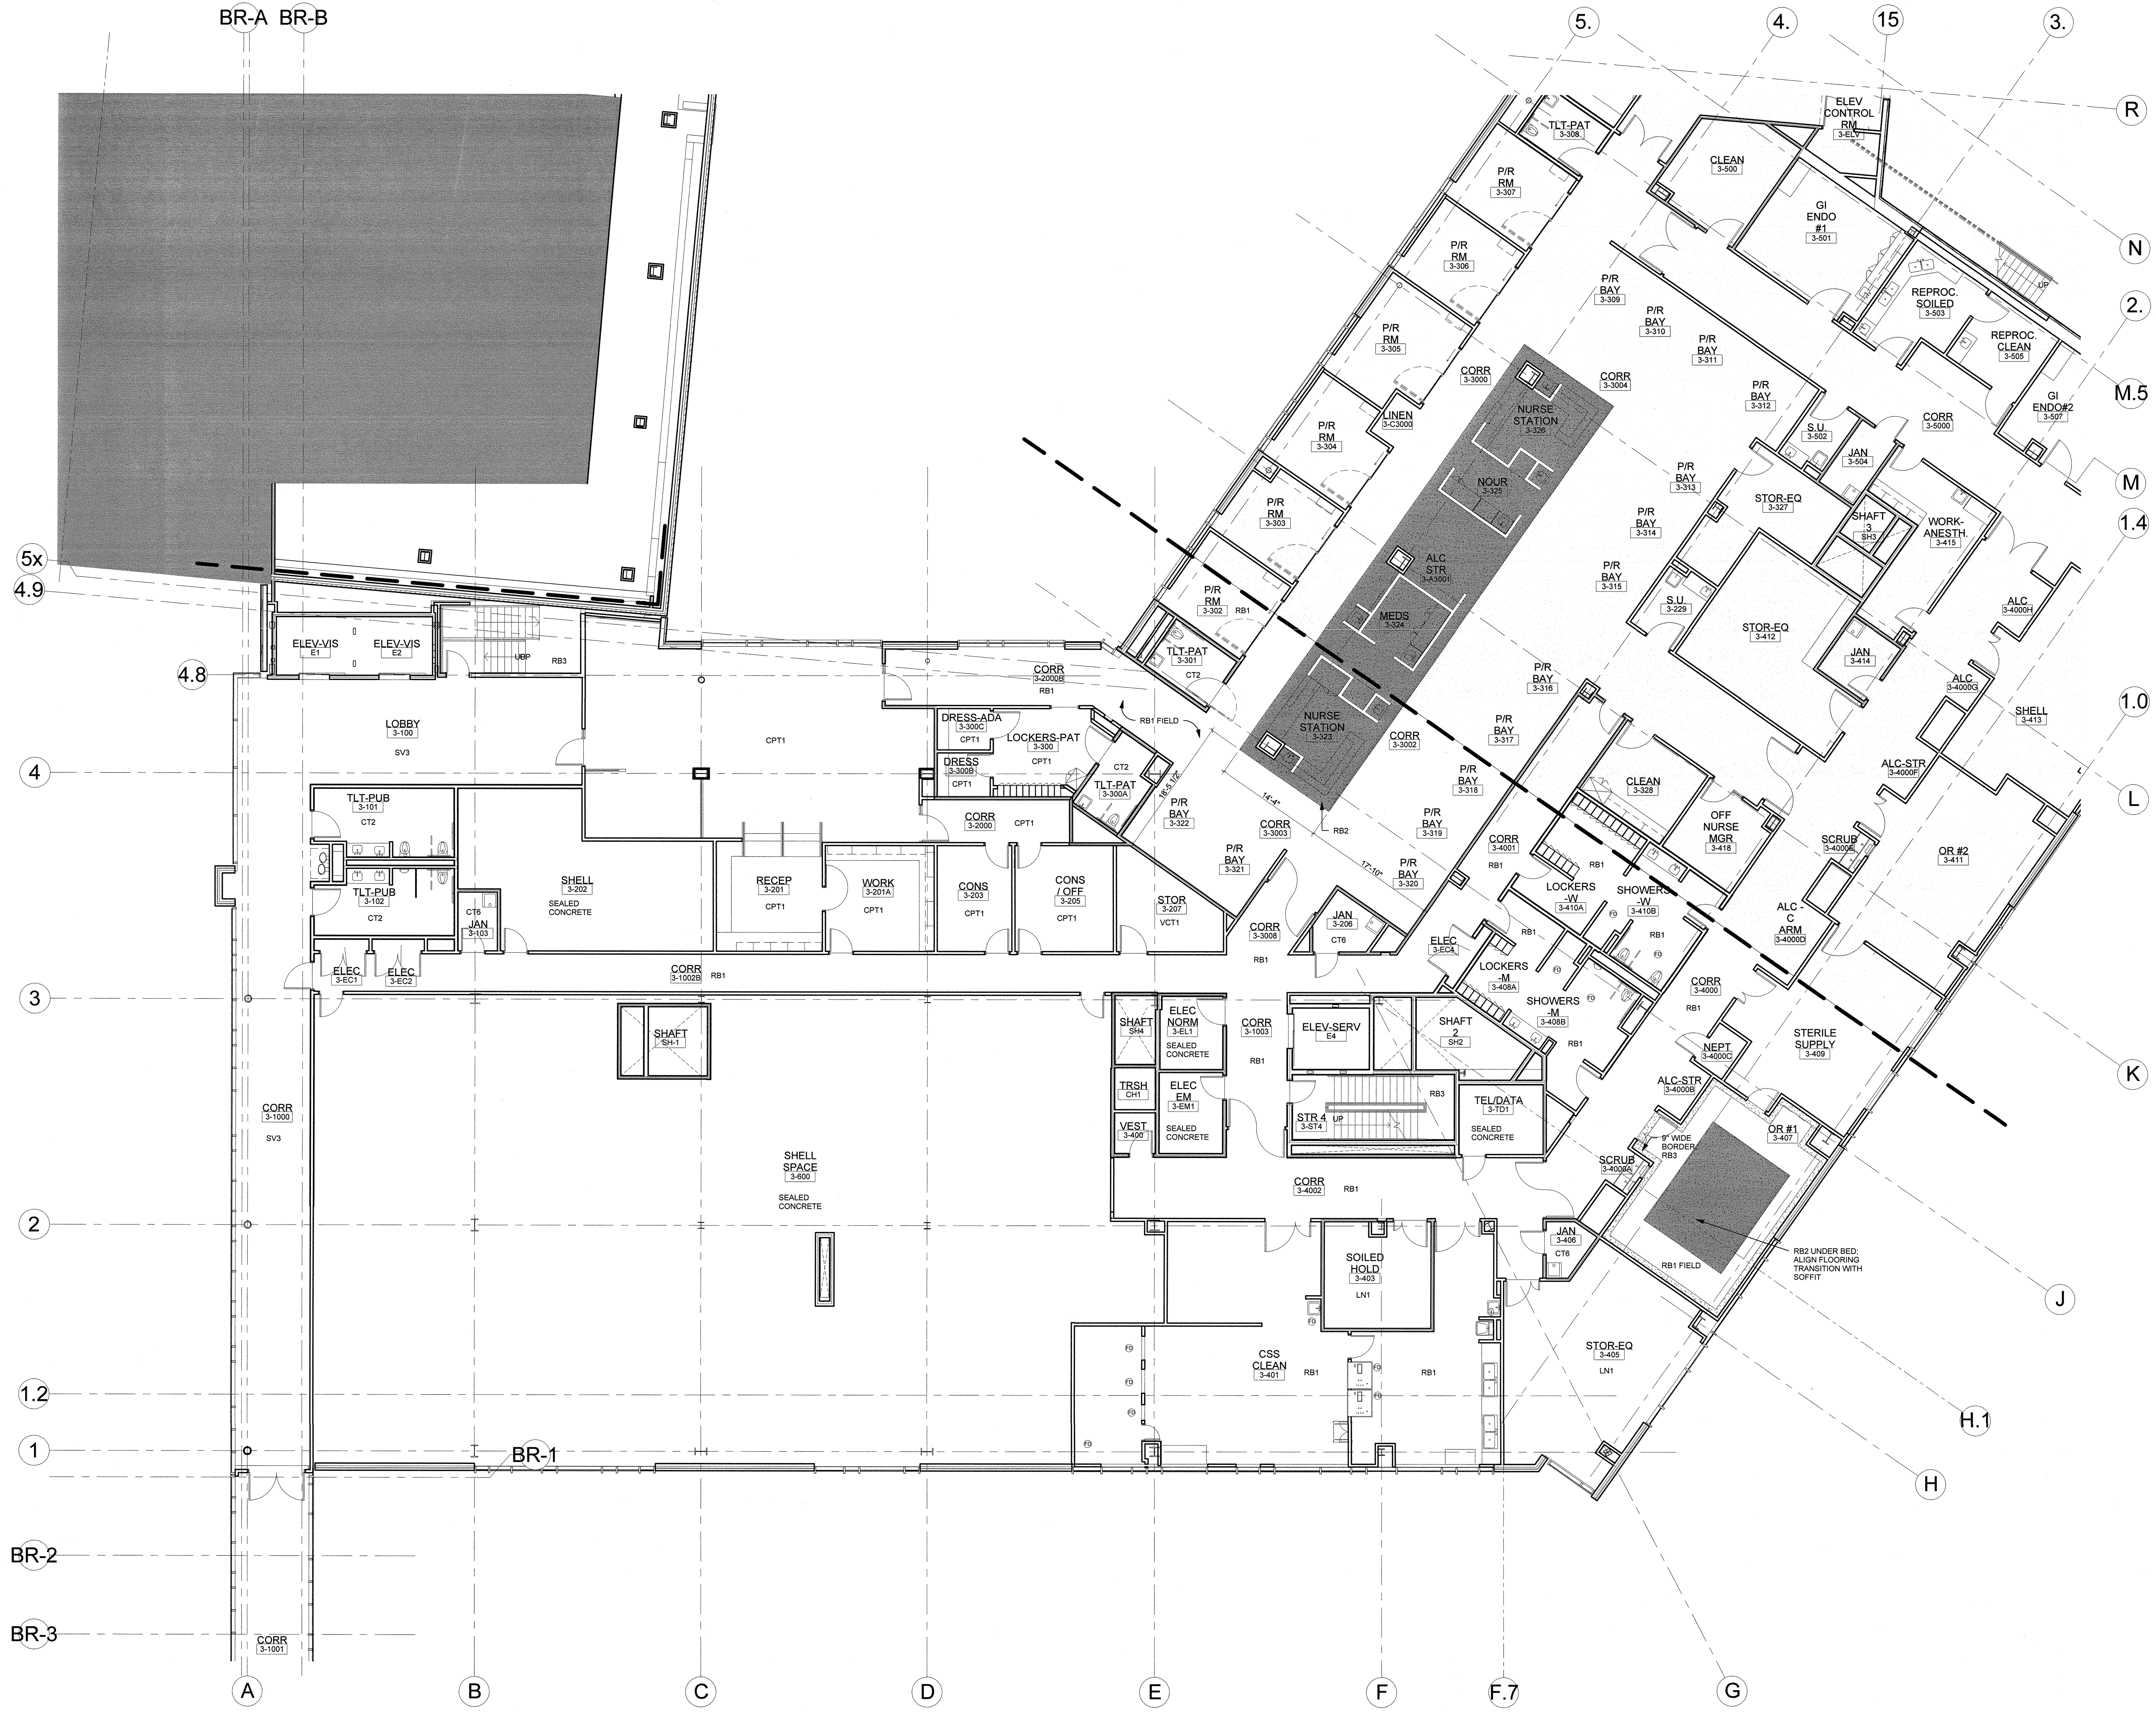

**Shepley Bulfinch**  
 Shepley Bulfinch Richardson & Abbott  
 Architecture / Planning / Interiors / Est. 1974  
 2 Seaport Lane, Boston, Massachusetts 02210  
 T: 617.423.1700 F: 617.451.2420  
 www.ShepleyBulfinch.com

Spiegel Zamecnik & Shah Inc.  
 54 Wall Street  
 New Haven, CT 06511  
 STRUCTURAL ENGINEER

Bard, Rao + Athanas  
 311 Arsenal Street  
 Watertown, MA 02472  
 MEP ENGINEER

Tighe & Bond  
 1000 Bridgeport Avenue, Floor 3  
 Shelton, CT 06484  
 CIVIL ENGINEER

Towers | Golde  
 85 Willow Street  
 New Haven, CT 06511  
 LANDSCAPE ARCHITECT

R.W. Sullivan  
 529 Main Street, Suite 203  
 Boston, MA 02129  
 CODE & REGULATORY

NO.	DATE	DESCRIPTION	REVISION



**BRIDGEPORT HOSPITAL**  
 OWNER

**PARK AVENUE CAMPUS OUTPATIENT CENTER**  
 PROJECT  
 5520 Park Avenue  
 Trumbull, CT 06611

**FLOOR FINISH PLAN LEVEL 3 WEST**  
 DRAWING TITLE

SCALE: 1/8" = 1'-0"  
 PROJECT NUMBER: 4512.001  
 DATE: JULY 12, 2013

JOB NUMBER: 4512.001  
 DRAWN: AU  
 CHECKED: Checker

CONSTRUCTION DOCUMENTS

**A1203 WEST**  
 DRAWING NUMBER

7/12/2013 9:22:27 AM  
 C:\Users\paul\Documents\paul\A1203\_West\_Constr\_Arch\paul.dwg

THE ORIGINAL OF THIS DRAWING IS 30" X 42". IF THIS COPY IS ANY OTHER SIZE, IT HAS EITHER BEEN REDUCED OR ENLARGED. TAKE APPROPRIATE PRECAUTIONS ACCORDINGLY.



Shepley Bulfinch Richardson & Abbott  
 Architecture / Planning / Interiors / Est. 1874  
 2 Seaport Lane, Boston, Massachusetts 02210  
 T: 617.423.1700 F: 617.451.2420  
 www.ShepleyBulfinch.com

Spiegel Zamecnik & Shah Inc.

54 Hill Street  
 New Haven, CT 06511  
 STRUCTURAL ENGINEER

Bard, Rao + Athanas

311 Arsenal Street  
 Watertown, MA 02472  
 M.E.P. ENGINEER

Tighe & Bond

1000 Bridgeport Avenue, Floor 3  
 Shelton, CT 06484  
 CIVIL ENGINEER


Towers | Golde

85 Willow Street  
 New Haven, CT 06511  
 LANDSCAPE ARCHITECT

R.W. Sullivan

529 Main Street, Suite 203  
 Boston, MA 02129  
 CODE & REGULATORY

NO.	DATE	DESCRIPTION	REVISION

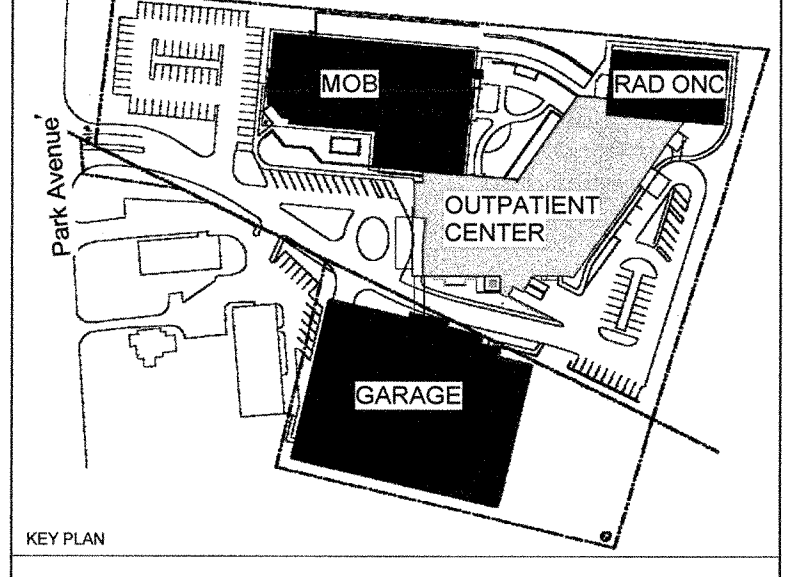

**BRIDGEPORT HOSPITAL**


OWNER

**PARK AVENUE CAMPUS  
 OUTPATIENT CENTER**

PROJECT  
 5520 Park Avenue  
 Trumbull, CT 06611

**FLOOR FINISH PLAN LEVEL 3  
 EAST**

DRAWING TITLE

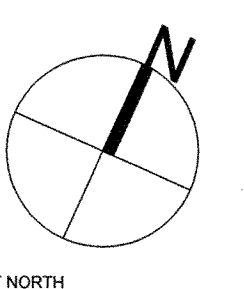

SCALE 1/8" = 1'-0"  
 PROJECT NORTH  
 DATE JULY 12, 2013

JOB NUMBER 4512.001

DRAWN AU CHECKED Checker

CONSTRUCTION DOCUMENTS

**AI203 EAST**

DRAWING NUMBER



7/12/2013 3:20:34 PM  
 C:\Users\jrburke\Documents\AI203 East\Finish\AI203 East Level 3 East.dwg




7/12/2013 10:07 AM  
 C:\Users\james\Documents\Bridgport\AI300 West\AI300 West.dwg  
 PARK AVENUE CAMPUS OUTPATIENT CENTER



**Shepley Bulfinch**  
 Shepley Bulfinch Richardson & Abbott  
 Architecture / Planning / Interiors / Est. 1874  
 2 Seaport Lane, Boston, Massachusetts 02210  
 T 617 423 1700 F 617 451 2420  
 www.ShepleyBulfinch.com

Spiegel Zamecnik & Shah Inc.  
 54 Wall Street  
 New Haven, CT 06511  
 STRUCTURAL ENGINEER  
 Bard, Rao + Athanas  
 311 Arsenal Street  
 Watertown, MA 02472  
 M.E.P. ENGINEER  
 Tighe & Bond  
 1000 Bridgeport Avenue, Floor 3  
 Shelton, CT 06484  
 CIVIL ENGINEER  
 Towers | Golde  
 85 Willow Street  
 New Haven, CT 06511  
 LANDSCAPE ARCHITECT  
 R.W. Sullivan  
 529 Main Street, Suite 203  
 Boston, MA 02129  
 CODE & REGULATORY

NO.	DATE	DESCRIPTION	REVISION

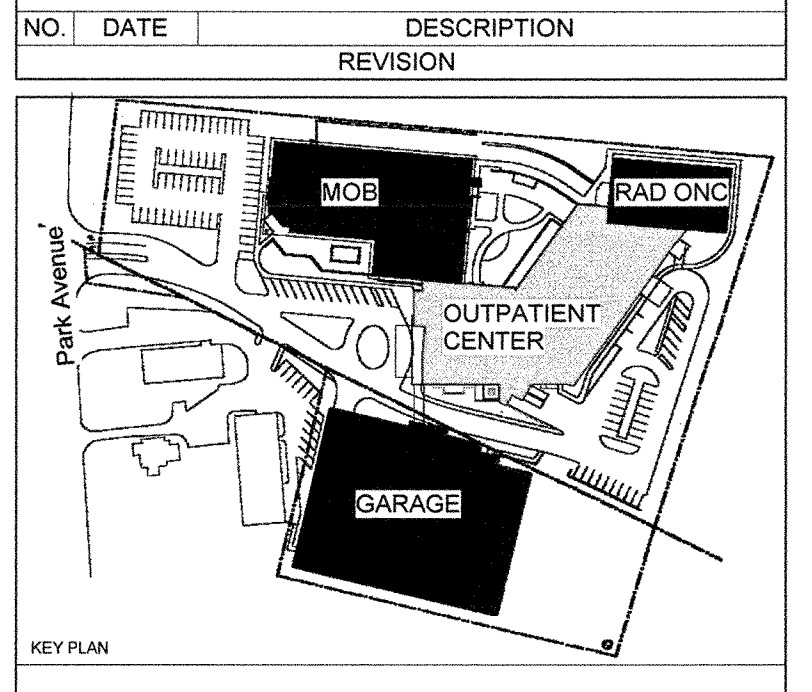

**BRIDGEPORT HOSPITAL**

OWNER

**PARK AVENUE CAMPUS  
OUTPATIENT CENTER**

PROJECT  
520 Park Avenue  
Trumbull, CT 06611

**WALL FINISH PLAN GARDEN  
LEVEL WEST**

DRAWING TITLE

SCALE 1/8" = 1'-0" PROJECT NORTH  
DATE JULY 12, 2013

JOB NUMBER 4512.001

DRAWN AU CHECKED Checker

CONSTRUCTION DOCUMENTS

# AI300 WEST

DRAWING NUMBER



Shepley Bulfinch Richardson & Abbott  
 Architecture / Planning / Interiors / Est. 1874  
 2 Seaport Lane, Boston, Massachusetts 02210  
 T: 617.423.1700 F: 617.451.2420  
 www.ShepleyBulfinch.com

Spiegel Zamecnik & Shah Inc.

54 Wall Street  
 New Haven, CT 06511  
 STRUCTURAL ENGINEER

Bard, Rao + Athanas

311 Arsenal Street  
 Watertown, MA 02472  
 M.E.P. ENGINEER

Tighe & Bond

1000 Bridgeport Avenue, Floor 3  
 Shelton, CT 06484  
 CIVIL ENGINEER

Towers | Golde


85 Willow Street  
 New Haven, CT 06511  
 LANDSCAPE ARCHITECT

R.W. Sullivan

529 Main Street, Suite 203  
 Boston, MA 02129  
 CODE & REGULATORY



NO.	DATE	DESCRIPTION	REVISION

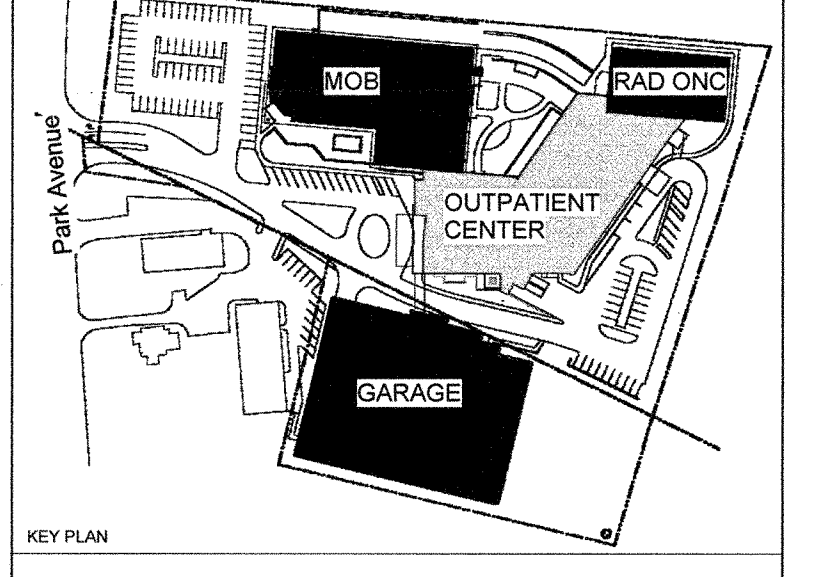

**BRIDGEPORT HOSPITAL**

OWNER


**PARK AVENUE CAMPUS  
 OUTPATIENT CENTER**

PROJECT

5520 Park Avenue  
 Trumbull, CT 06611

**WALL FINISH PLAN GARDEN  
 LEVEL EAST**

DRAWING TITLE

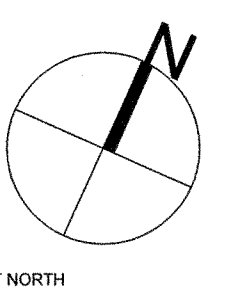

SCALE 1/8" = 1'-0" DATE JULY 12, 2013

JOB NUMBER 4512.001

DRAWN AU CHECKED Checker

CONSTRUCTION DOCUMENTS

**AI300 EAST**

DRAWING NUMBER

7/12/2013 9:30 AM  
 C:\Users\jacob\Documents\AI300\_EAST\_Garden\_Level\_East.dwg







Shepley Bulfinch Richardson & Abbott  
 Architecture / Planning / Interiors / Est. 1874  
 2 Seaport Lane, Boston, Massachusetts 02210  
 T: 617.423.1700 F: 617.451.2420  
 www.ShepleyBulfinch.com

Spiegel Zamecnik & Shah Inc.

54 Wall Street  
 New Haven, CT 06511  
 STRUCTURAL ENGINEER

Bard, Rao + Athanas  
 311 Arsenal Street  
 Watertown, MA 02472  
 M.E.P. ENGINEER


Tighe & Bond  
 1000 Bridgeport Avenue, Floor 3  
 Shelton, CT 06484  
 CIVIL ENGINEER

Towers | Golde  
 85 Willow Street  
 New Haven, CT 06511  
 LANDSCAPE ARCHITECT

R.W. Sullivan  
 529 Main Street, Suite 203  
 Boston, MA 02129  
 CODE & REGULATORY



NO.	DATE	DESCRIPTION	REVISION

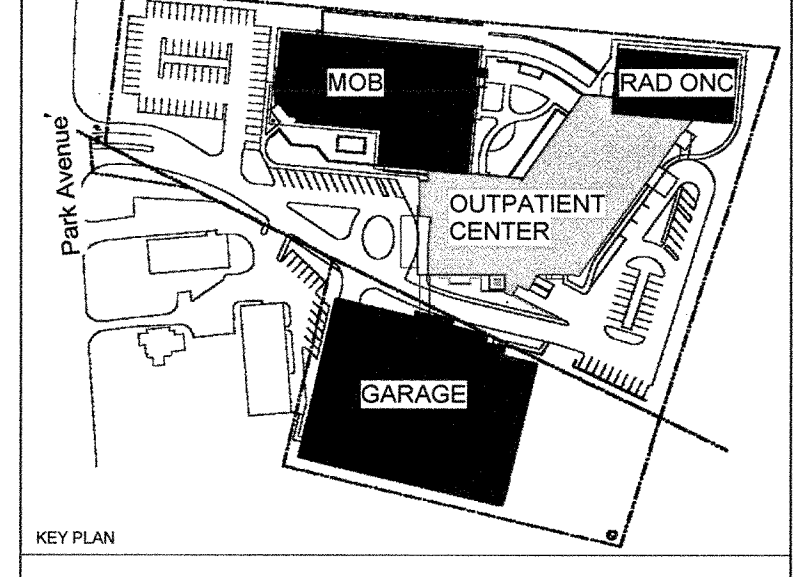

**BRIDGEPORT HOSPITAL**

OWNER  
**PARK AVENUE CAMPUS  
 OUTPATIENT CENTER**  
 5520 Park Avenue  
 Trumbull, CT 06611

**WALL FINISH PLAN LEVEL 1  
 EAST**

DRAWING TITLE

PROJECT NORTH  
 SCALE 1/8" = 1'-0"  
 DATE JULY 12, 2013

JOB NUMBER	4512.001
DRAWN	AU
CHECKED	Checker
CONSTRUCTION DOCUMENTS	

**AI301 EAST**

DRAWING NUMBER

7/11/2013 3:28:08 AM  
 C:\Users\jrburton\Documents\AI301\_EAST\_Wall\_Finish\_Plan\_Level\_1\_East.dwg