




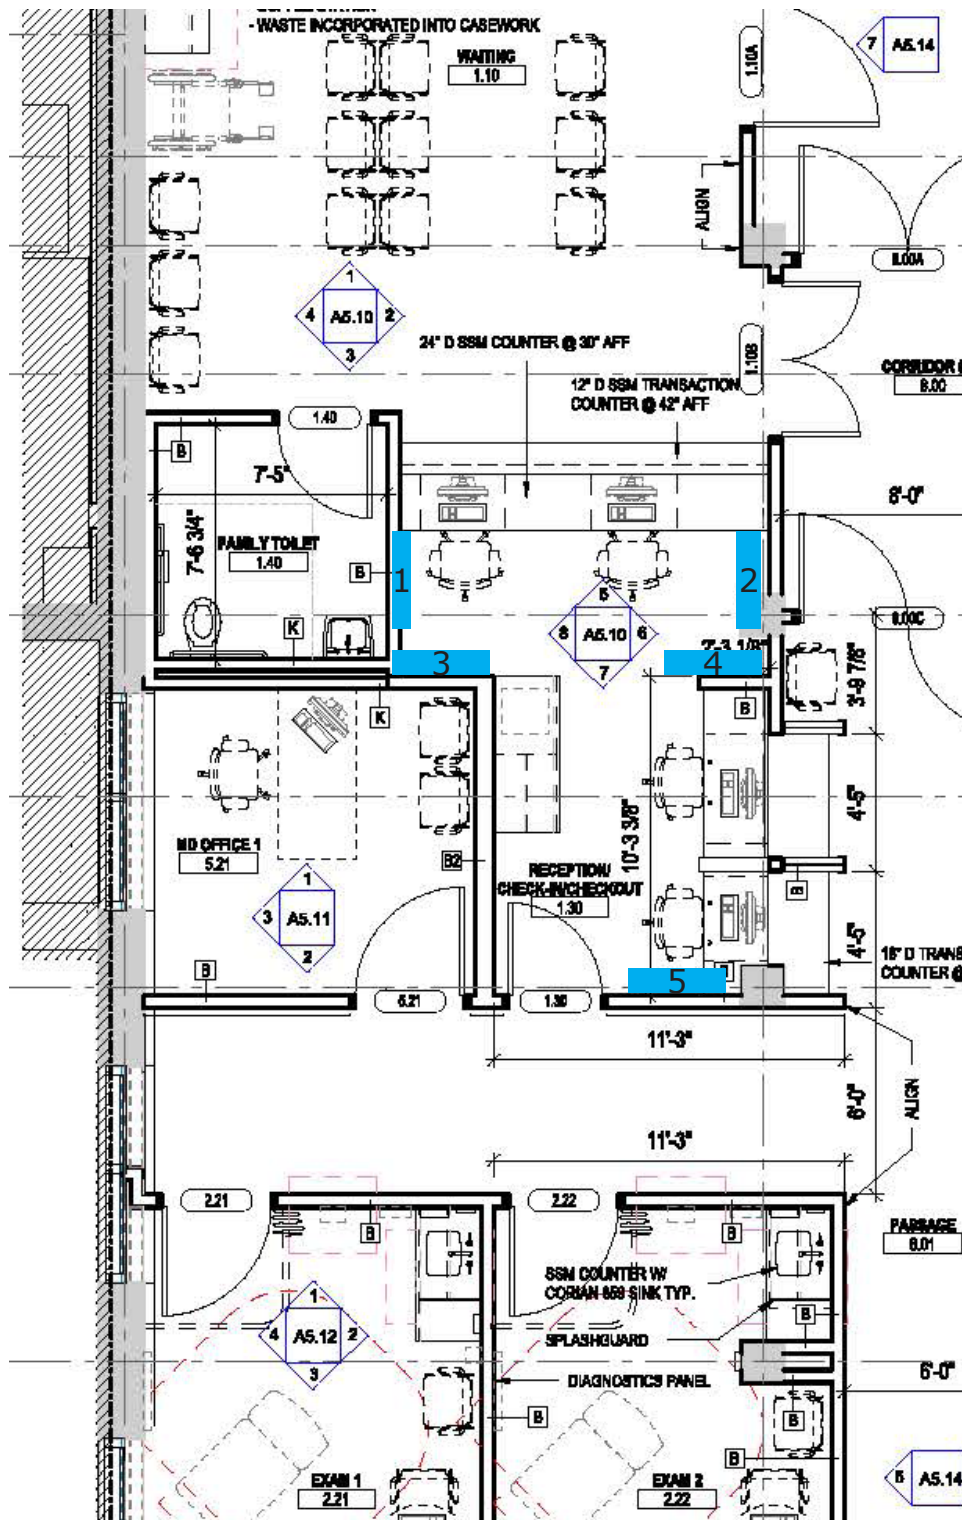


Art Placement Floorplan

Westerly Hospital
Smilow Cancer Center - Level 2

	= Waiting Room	6
<small>16 x 26 image, 22 x 32 outer frame size</small>		
	= Reception-Check In/Out	5
<small>16 x 26 image, 22 x 32 outer frame size</small>		
	= Exam Room	9
<small>16 x 26 image, 22 x 32 outer frame size</small>		
	= Phlebotomy Intake	2
<small>16 x 26 image, 22 x 32 outer frame size</small>		
	= Corridor	8
<small>24 x 34 images, 34 x 44 outer frame size</small>		
Grand Total		30



Reception-Check In/Out

Block Island



1



2



3



4



5

Picture That
ART CONSULTANTS

203-977-8203

www.picturethatart.com

09/12/2019, 5:30 PM